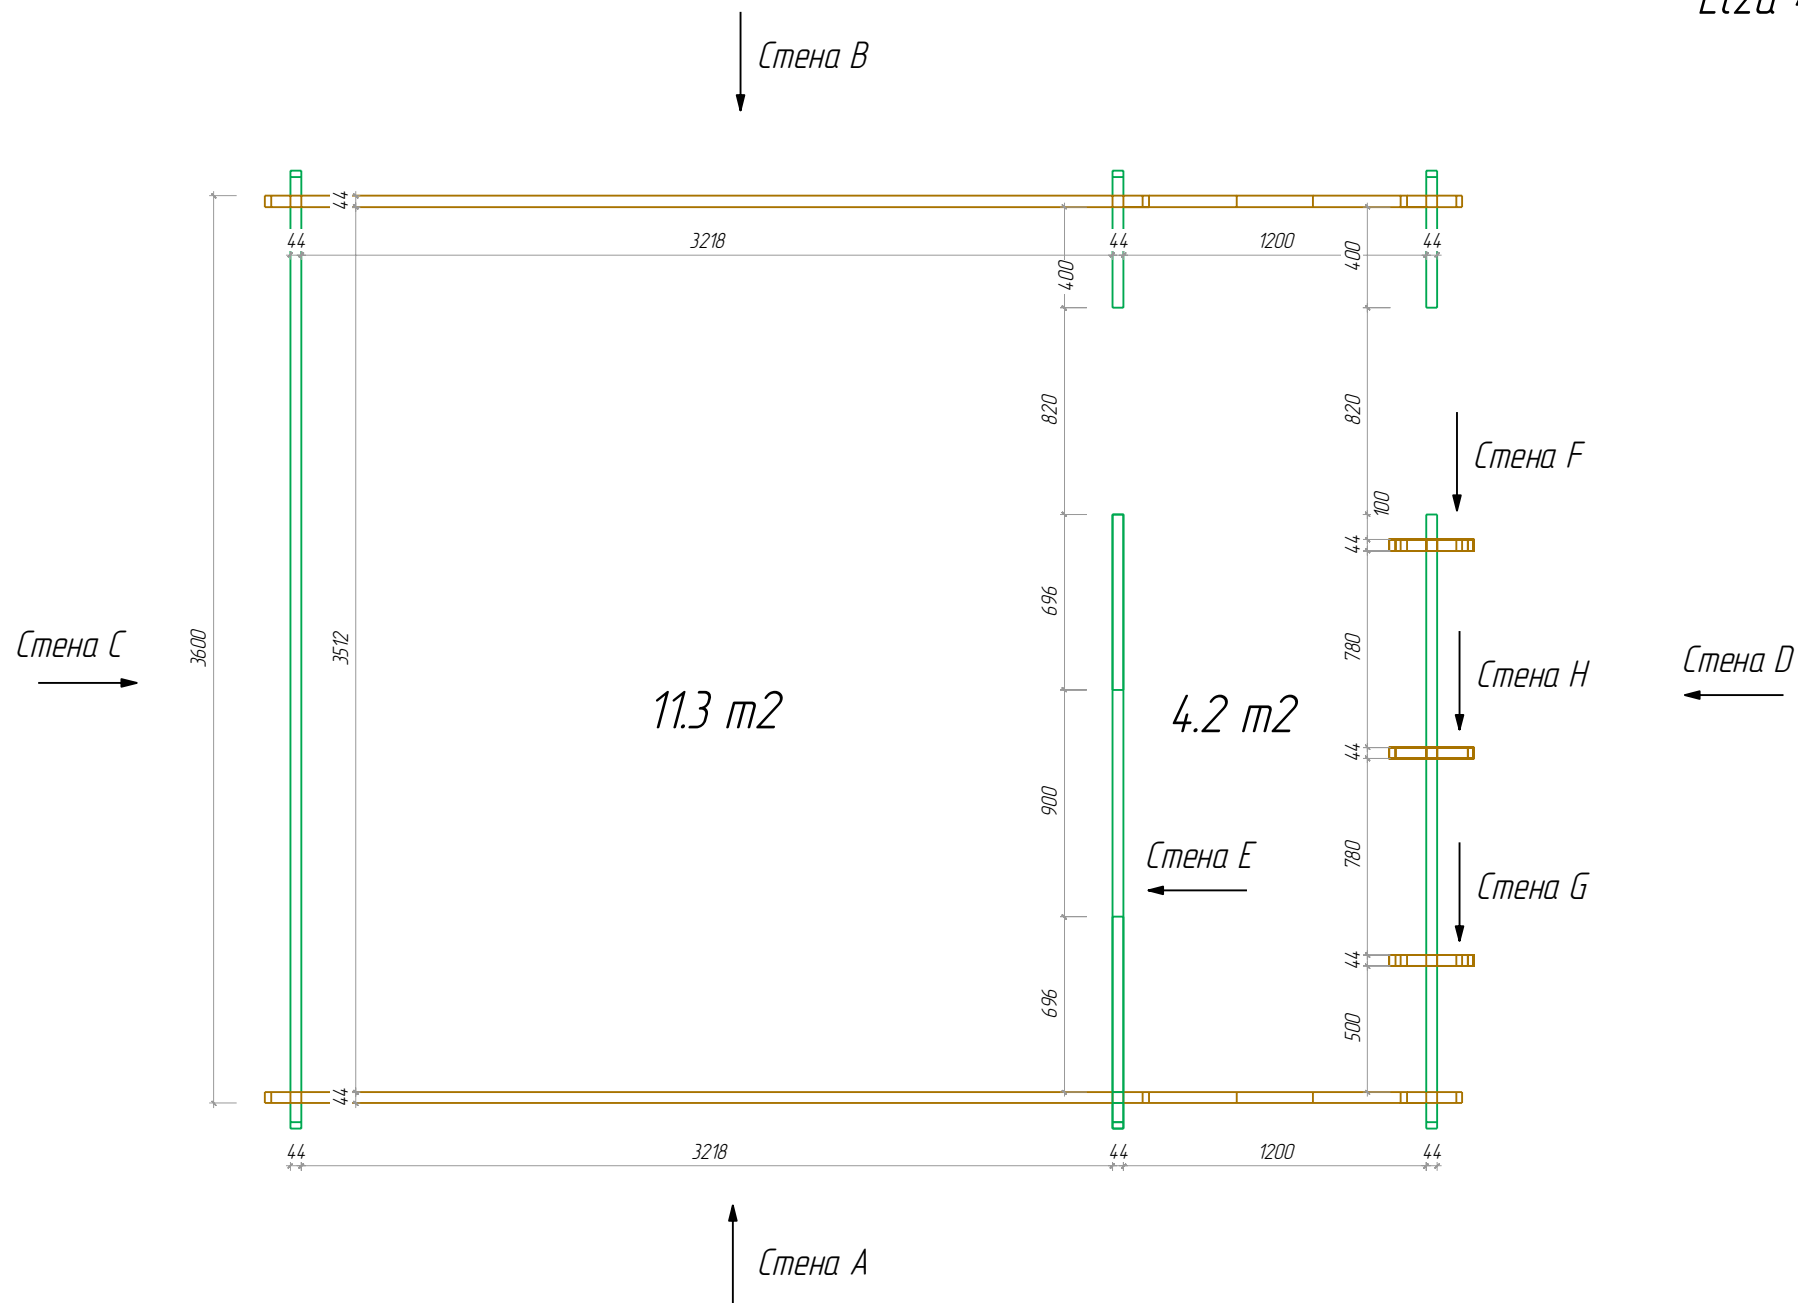
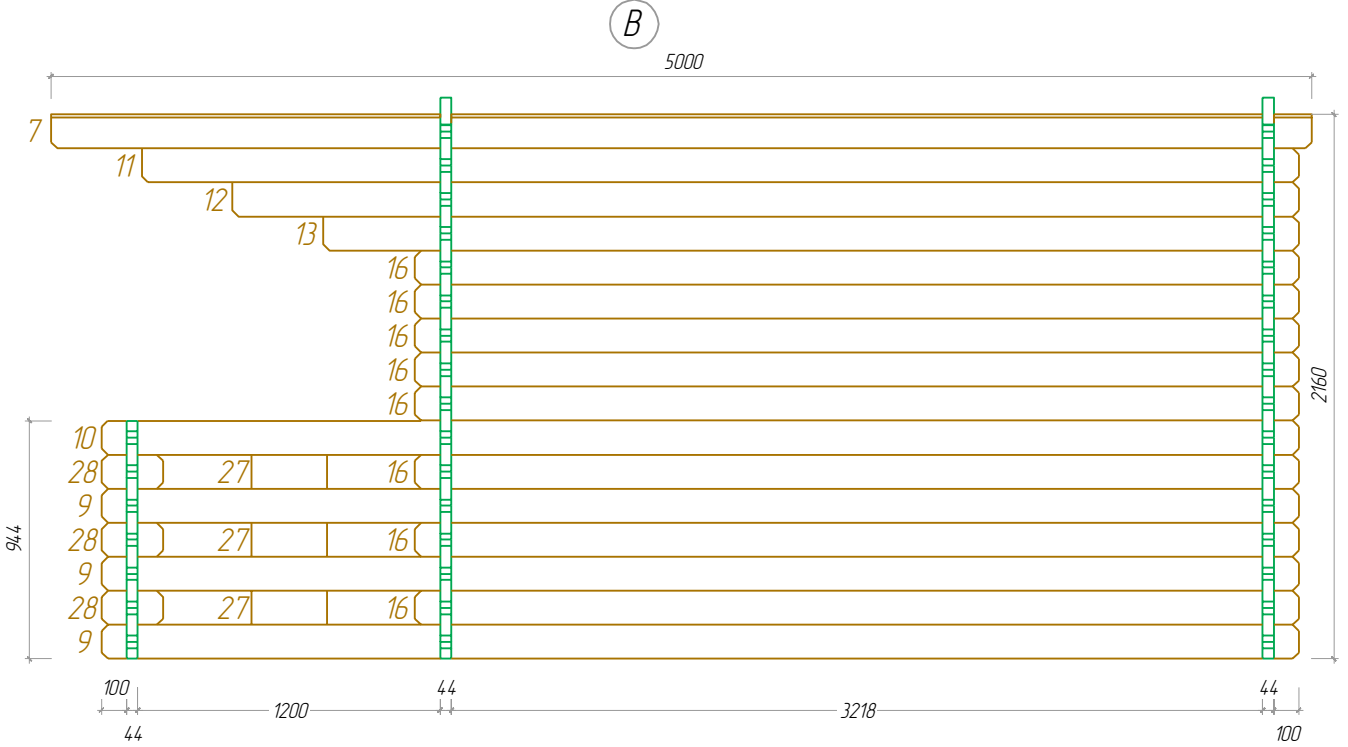
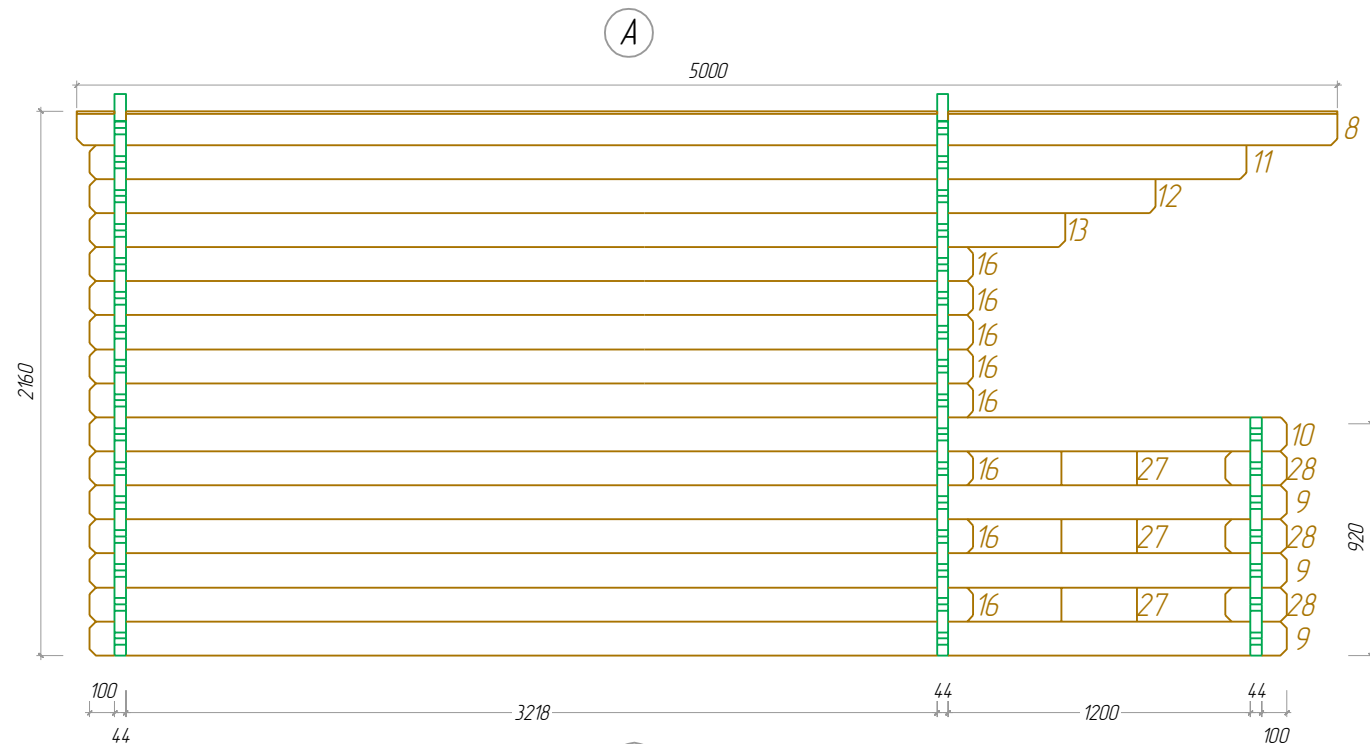
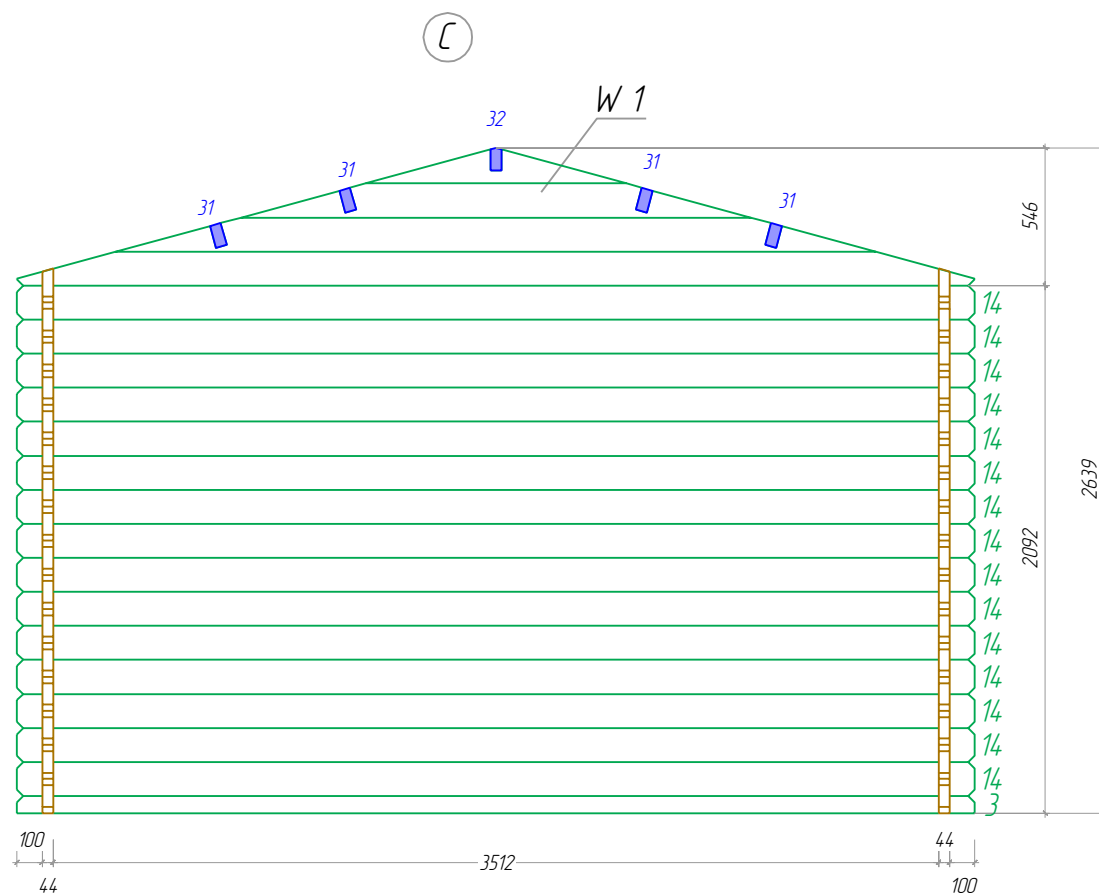
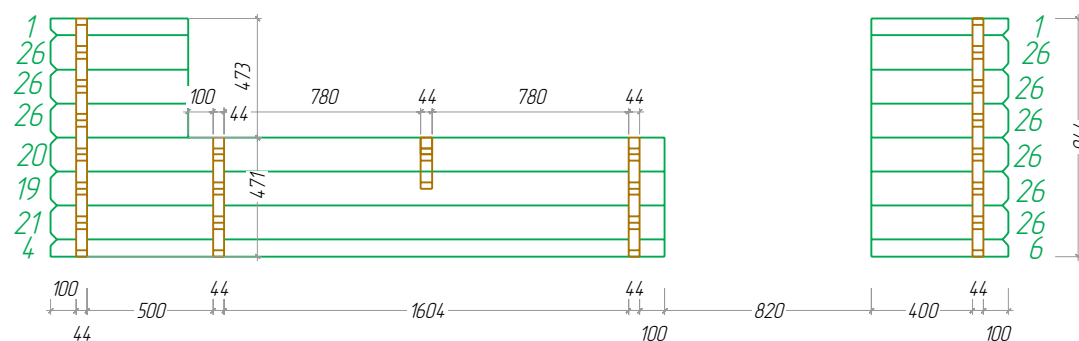






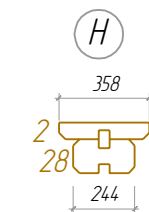
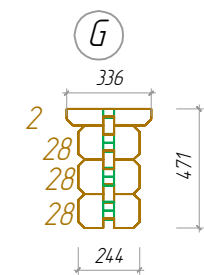
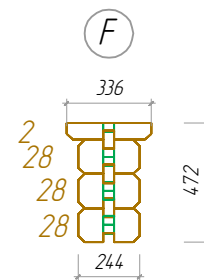
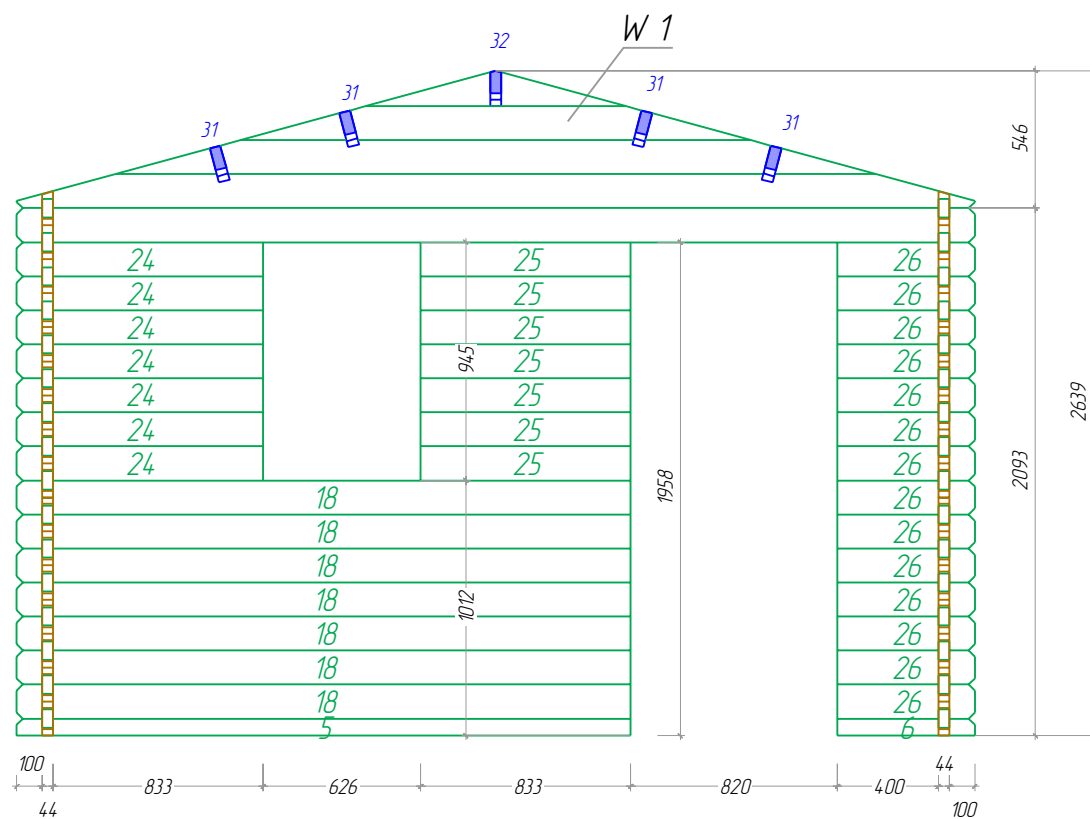


D

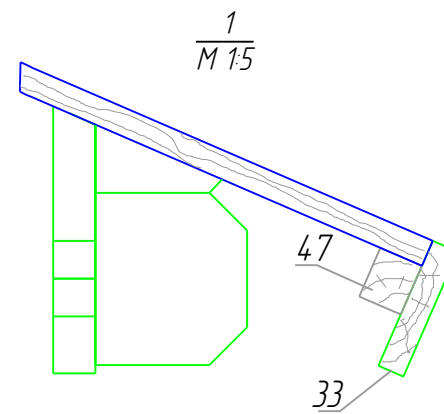
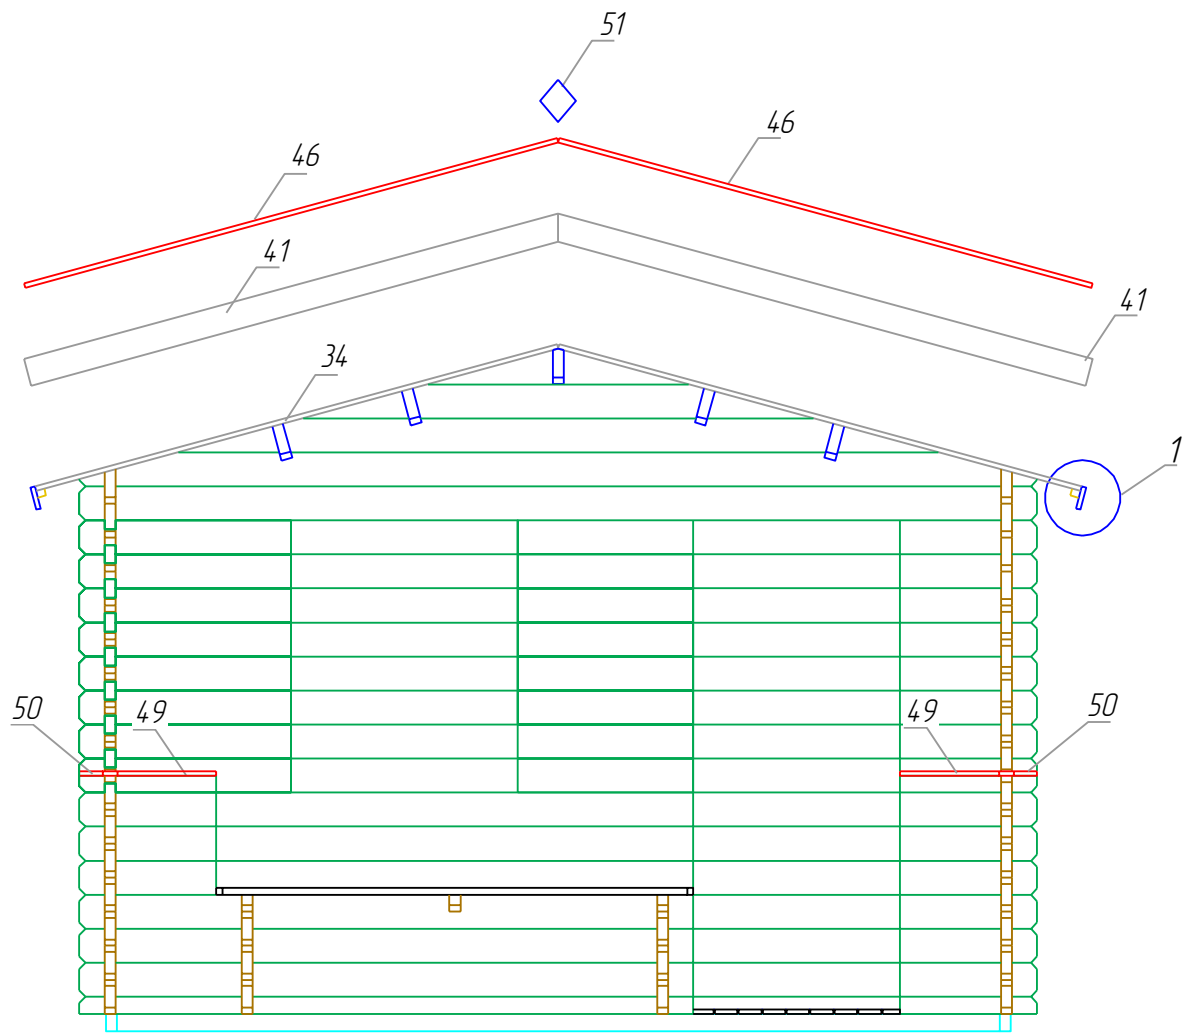


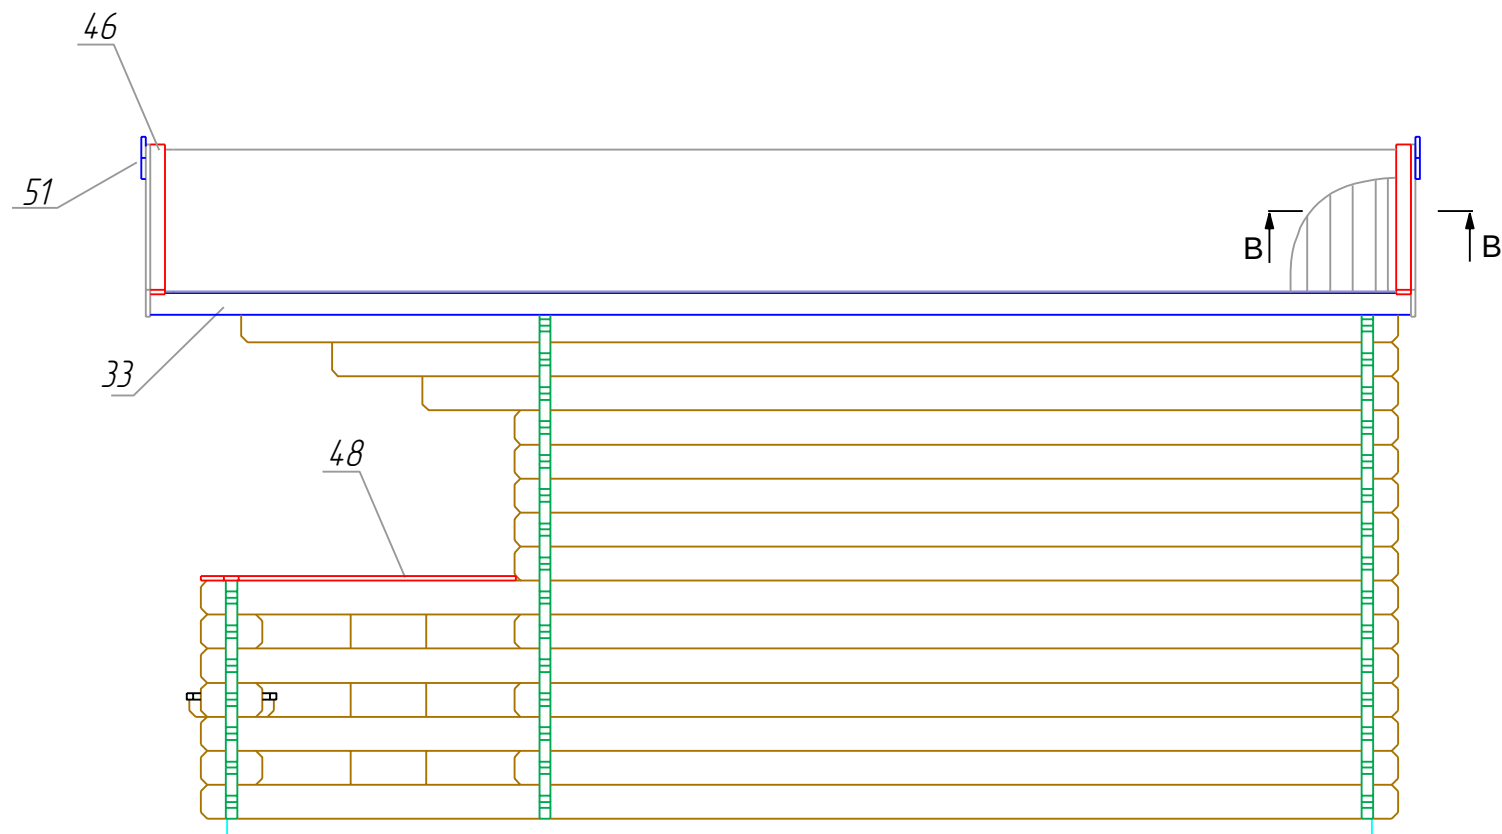
E

Elza 44

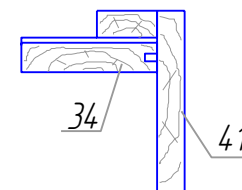


Elza 44



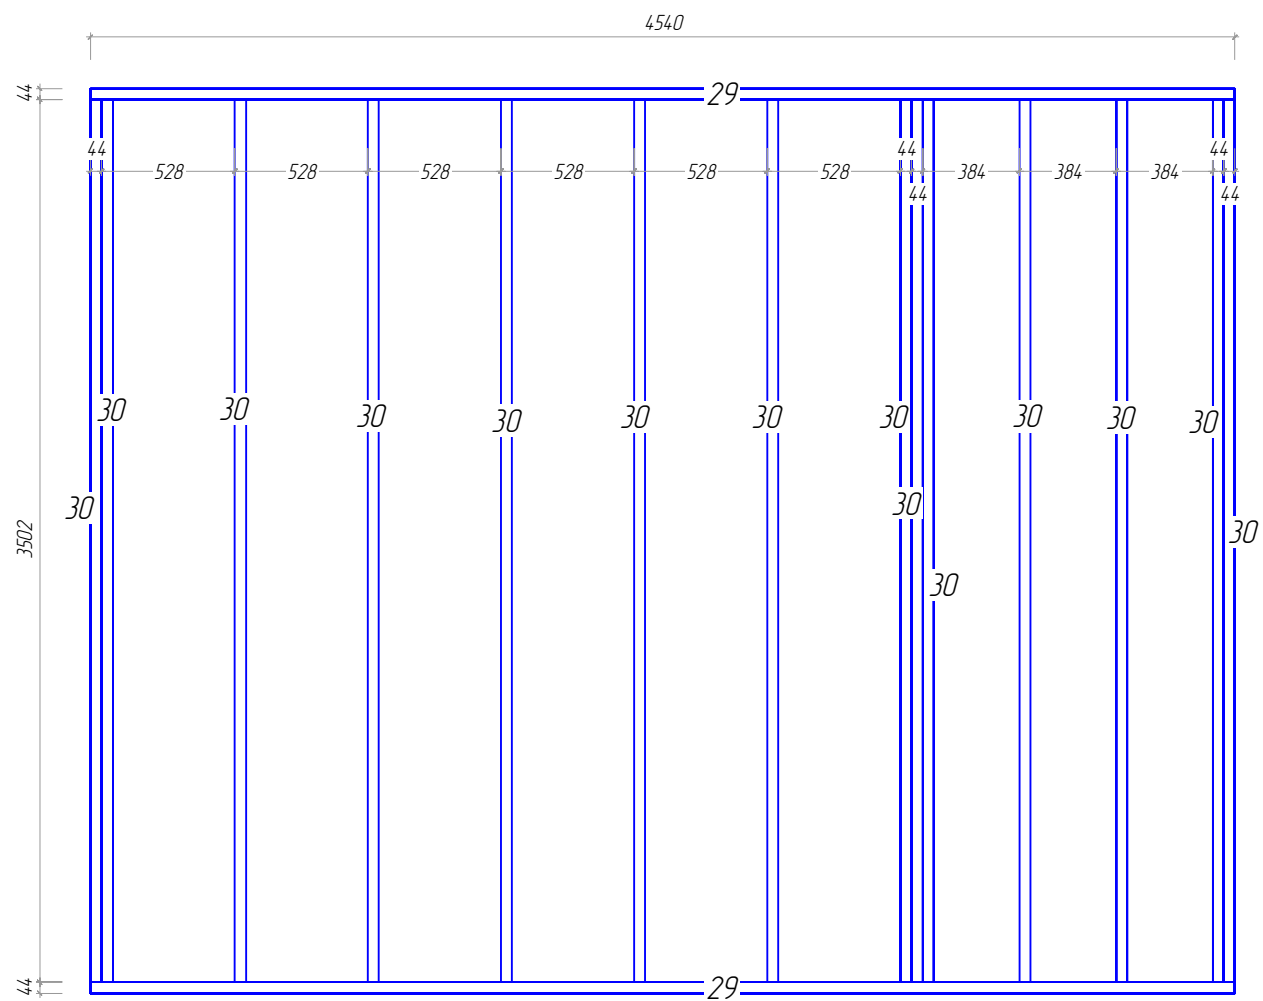


$\frac{B-B}{M 1:5}$



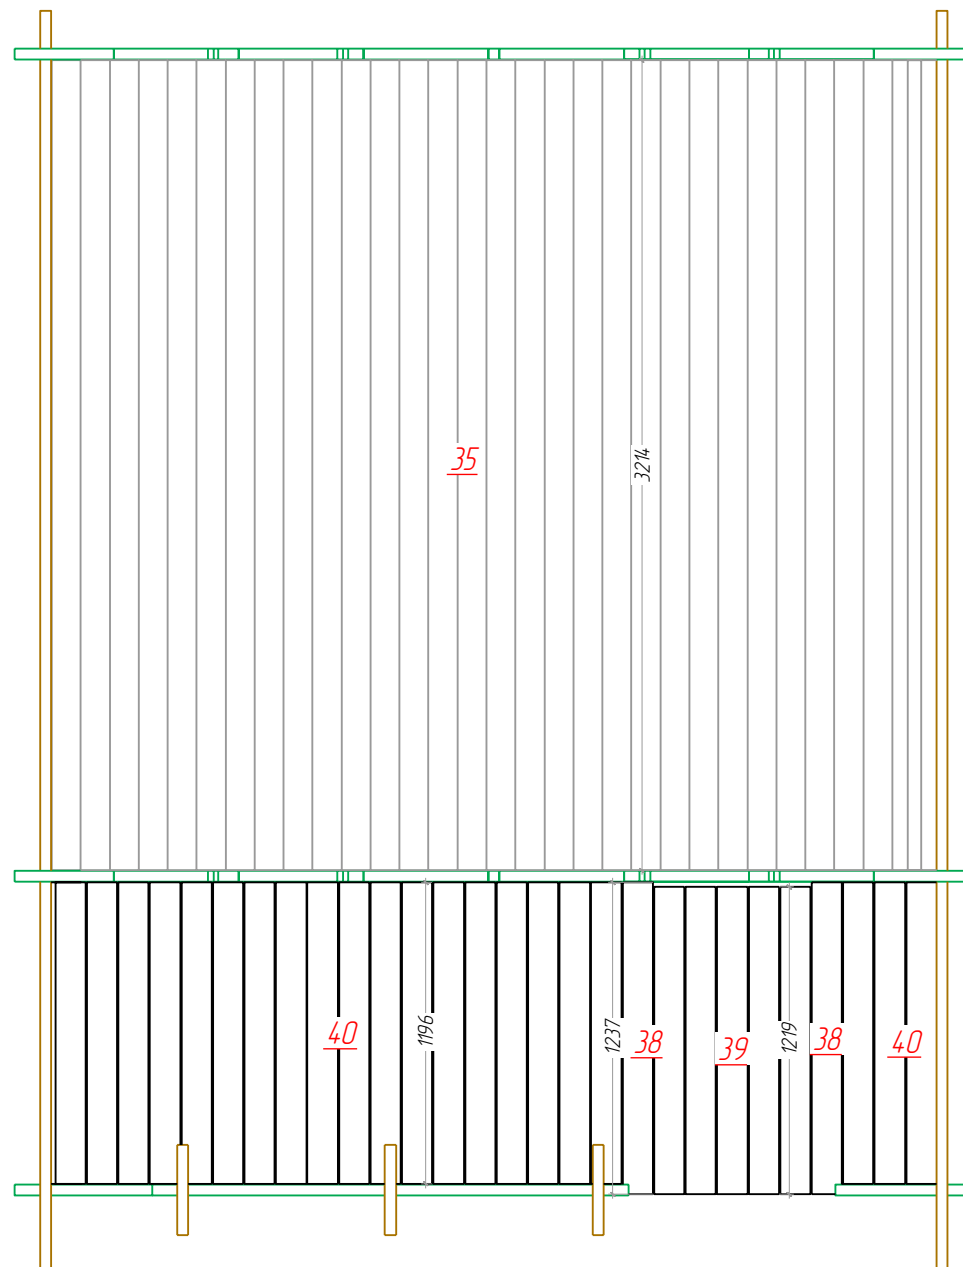
Elza 44

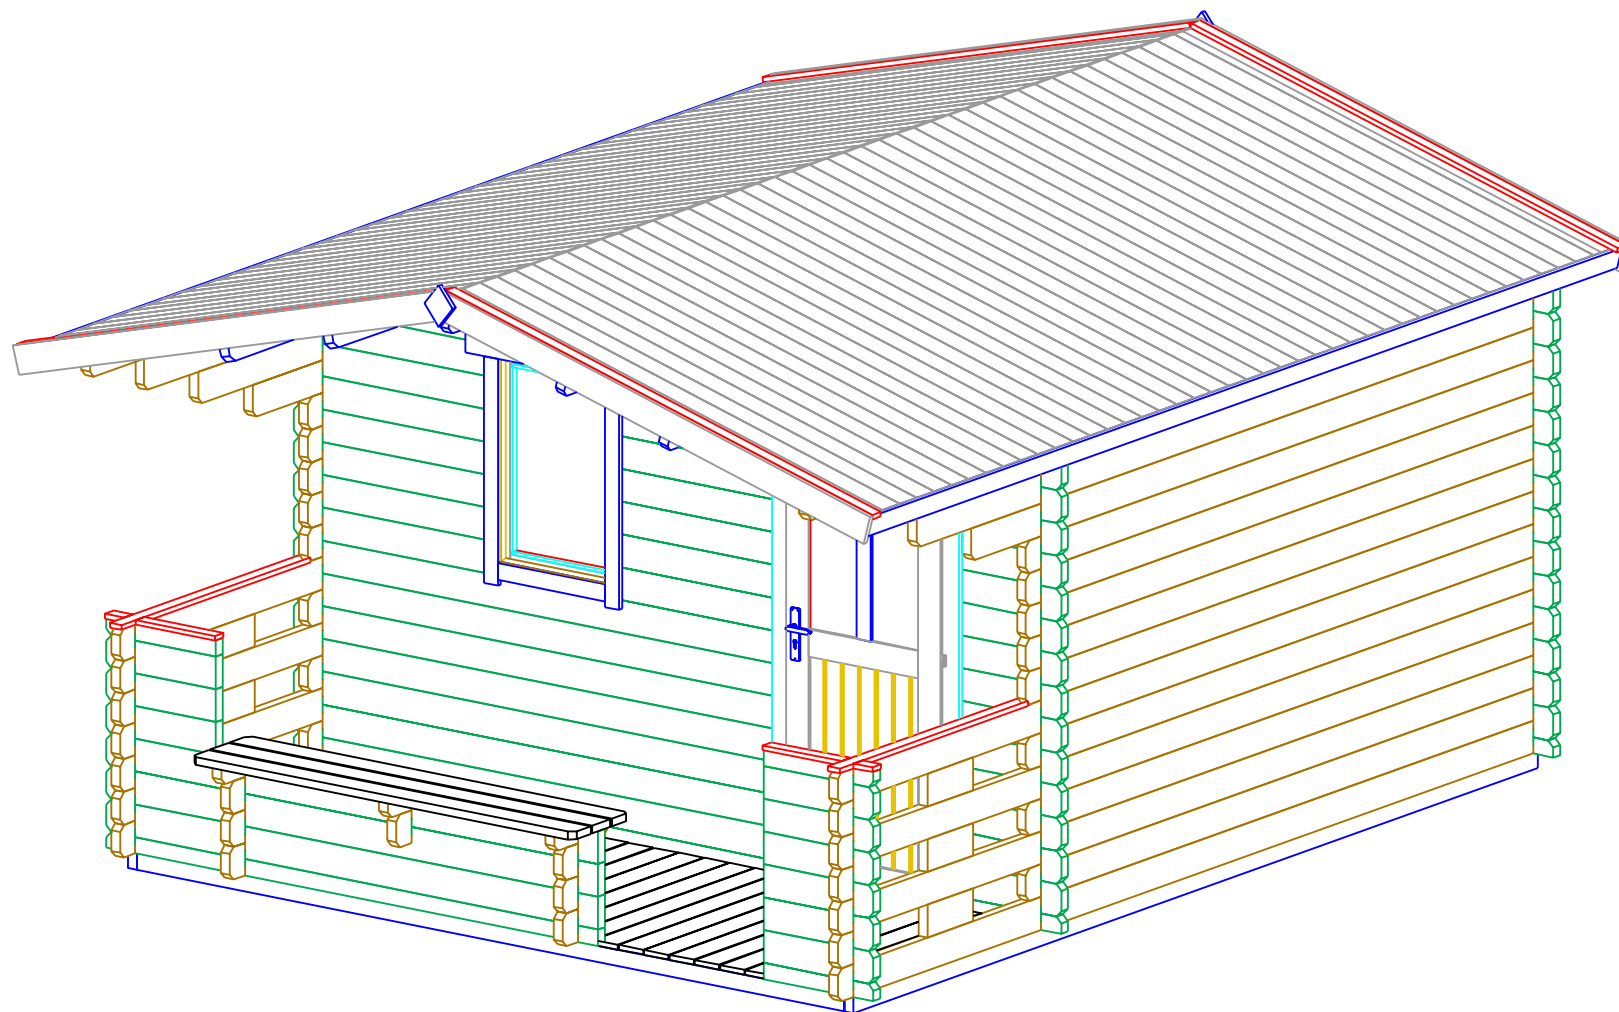
План лоз

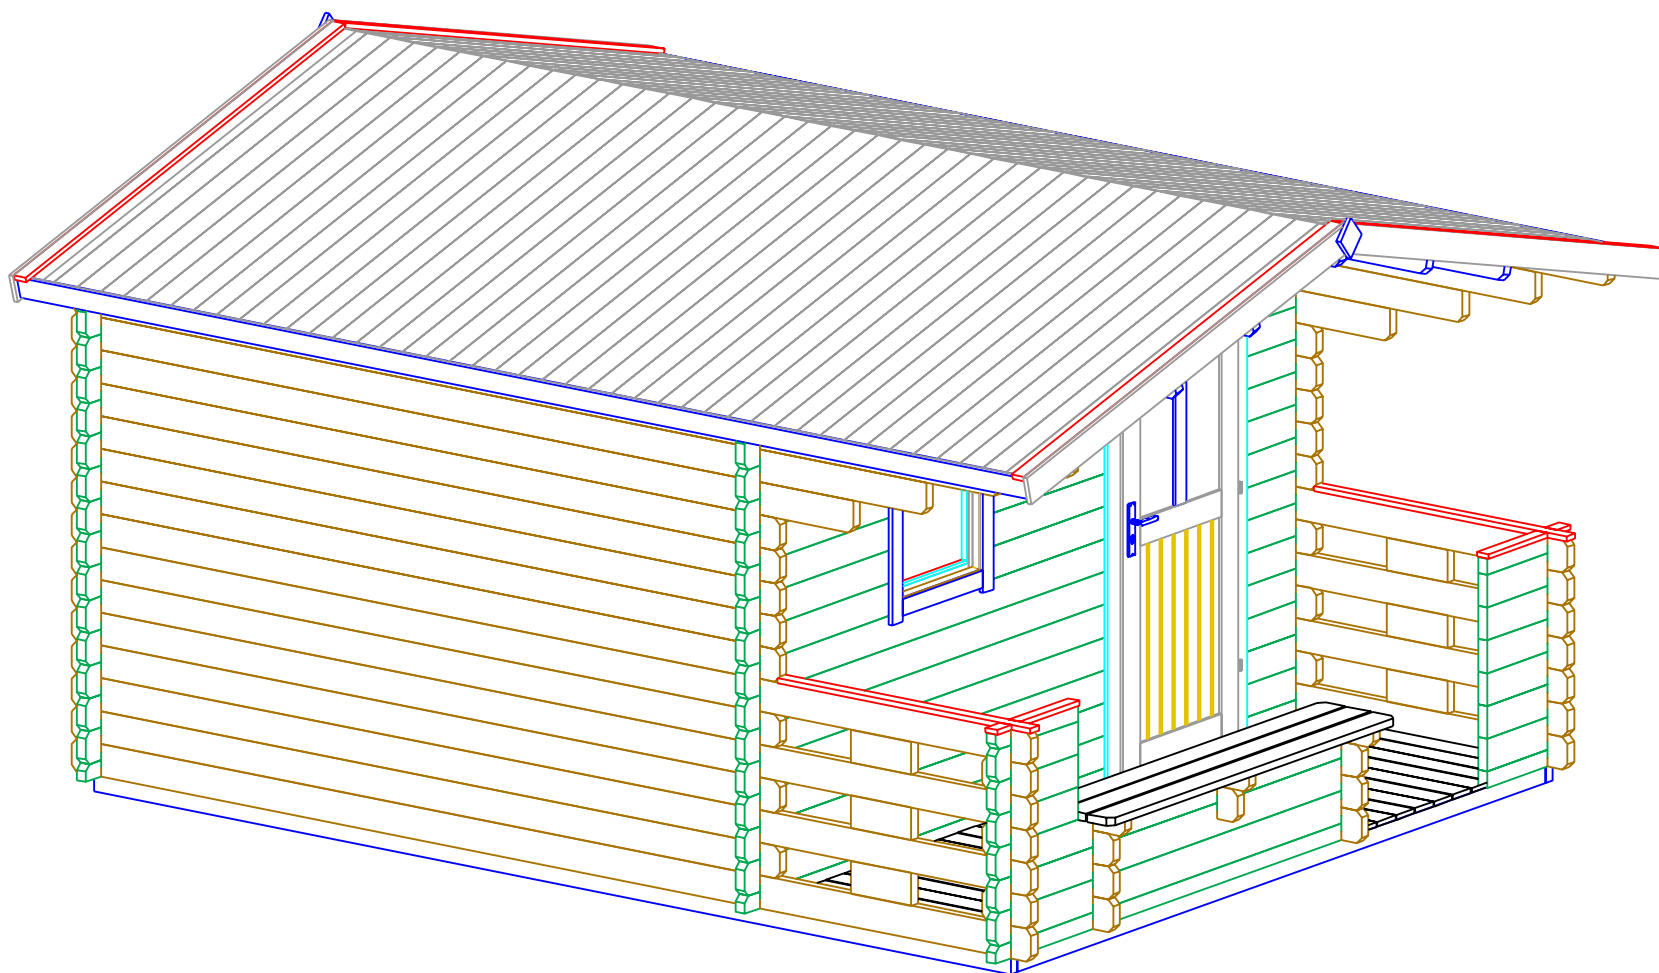


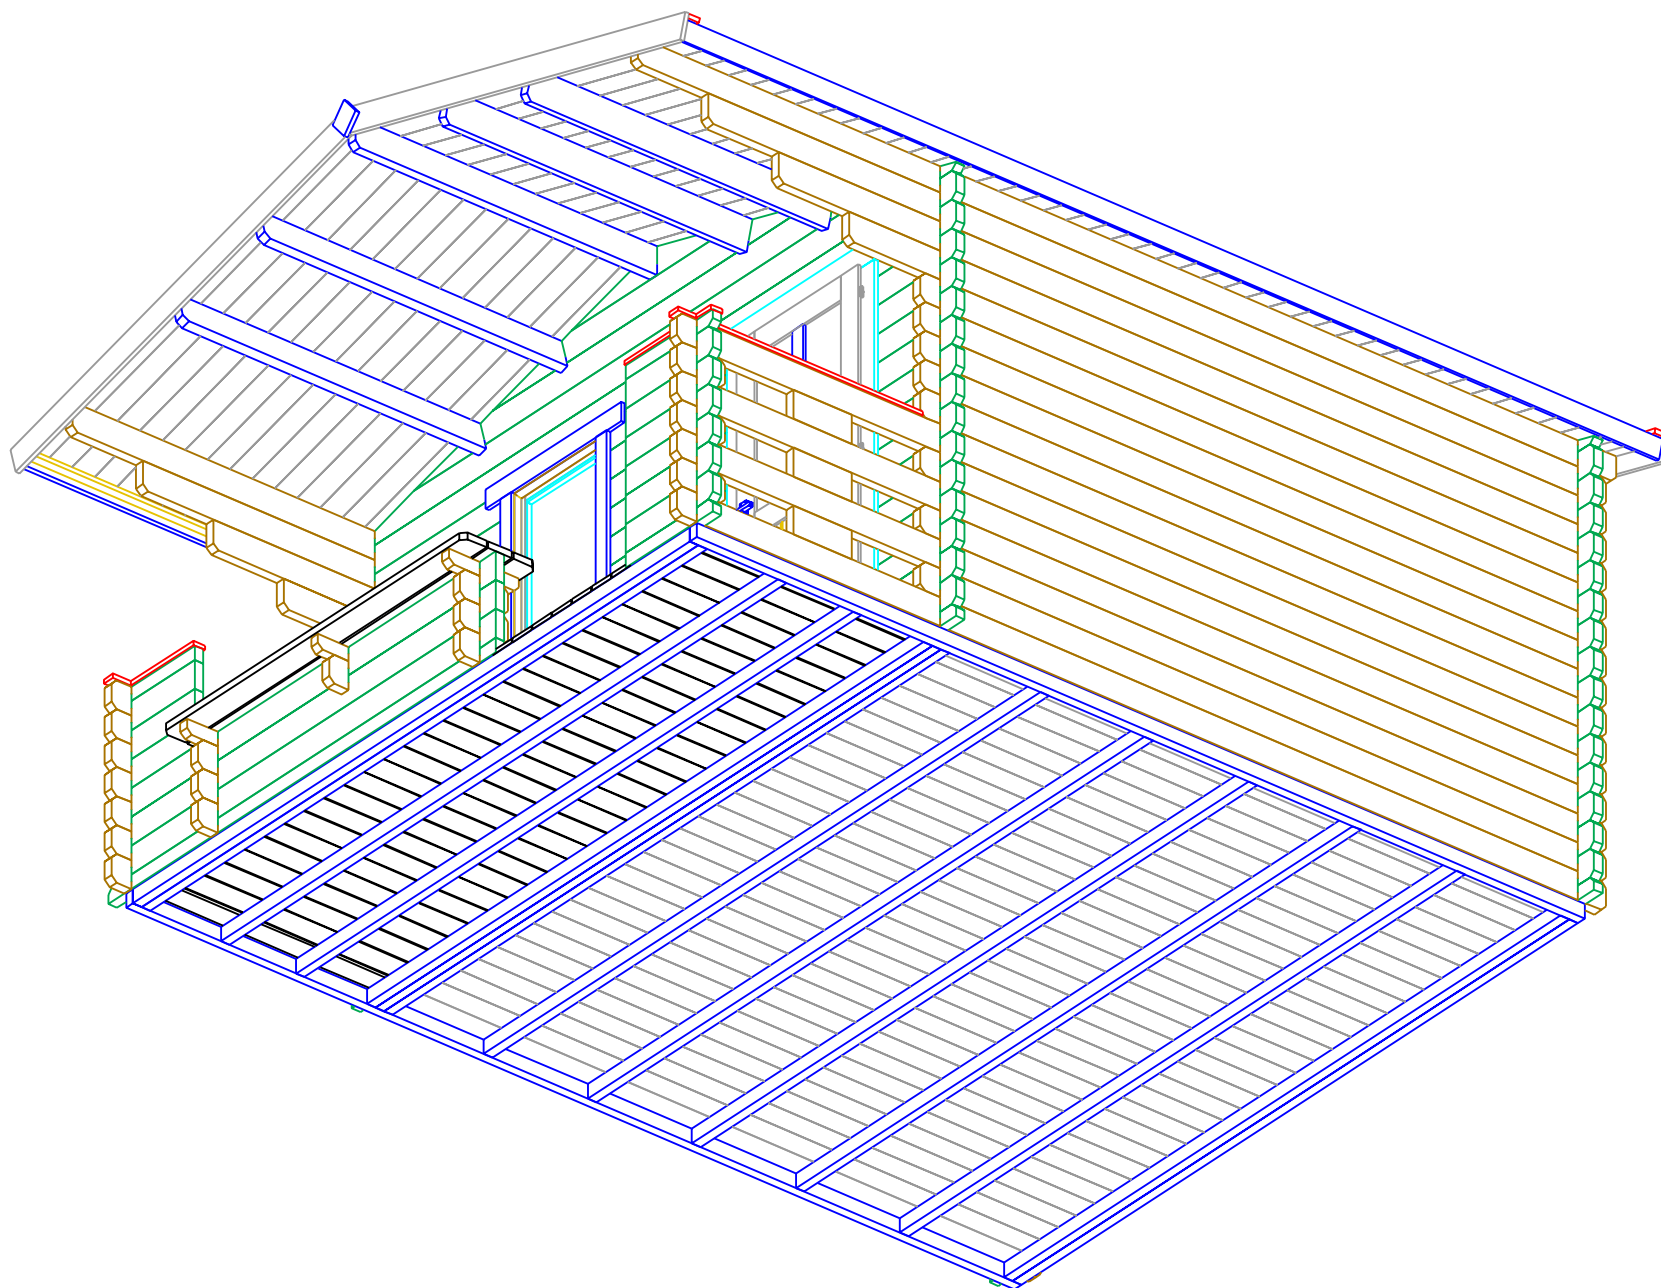
Elza 44

План досок пола

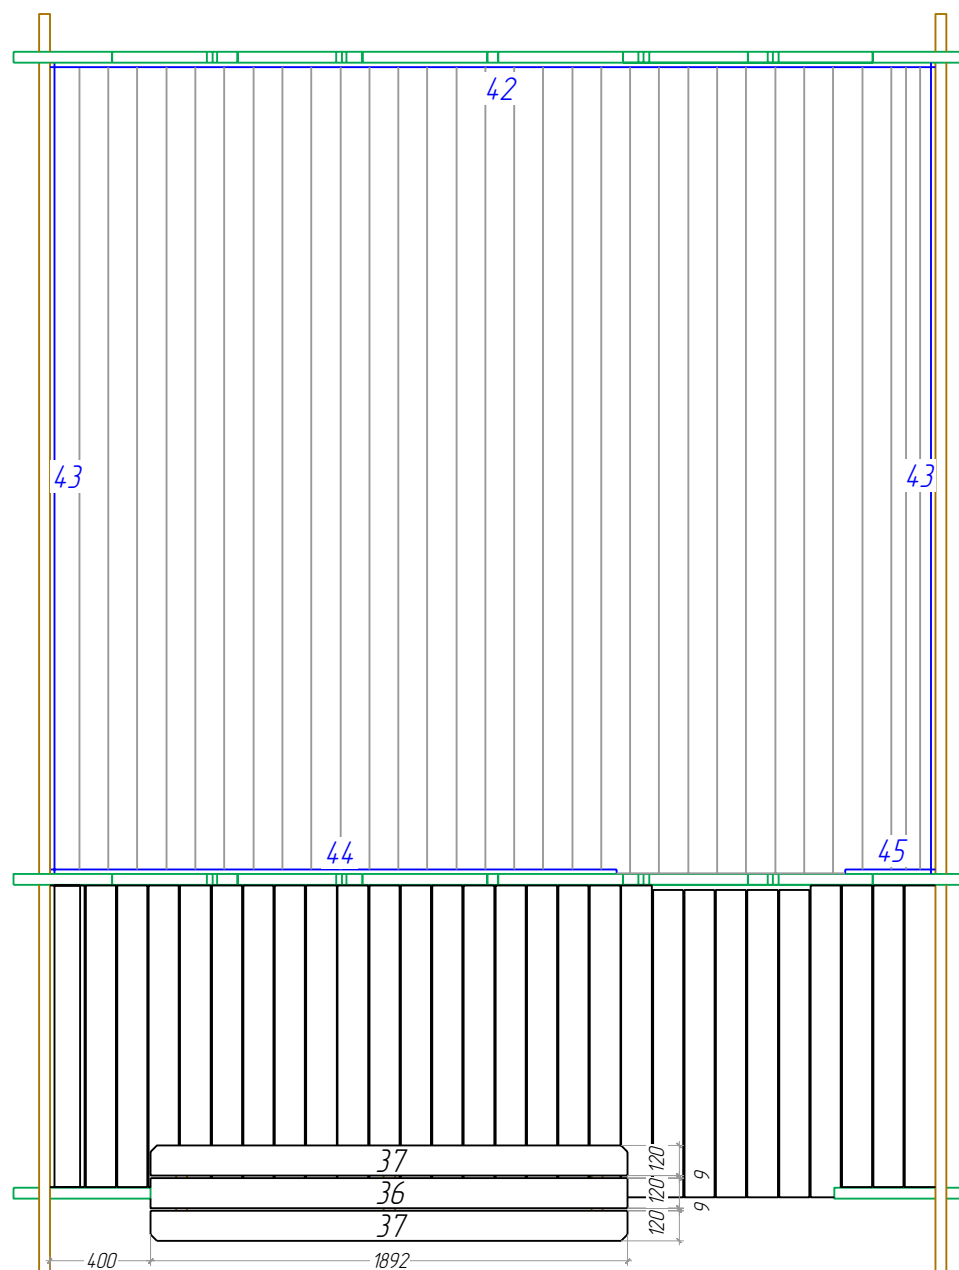


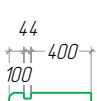
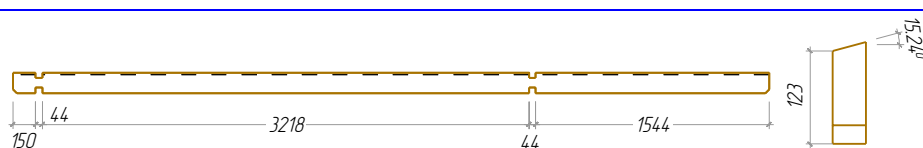
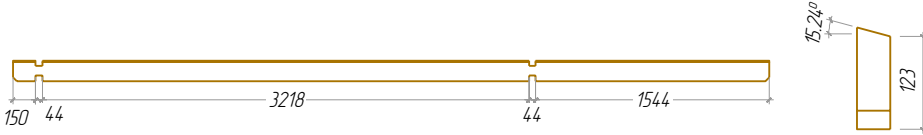
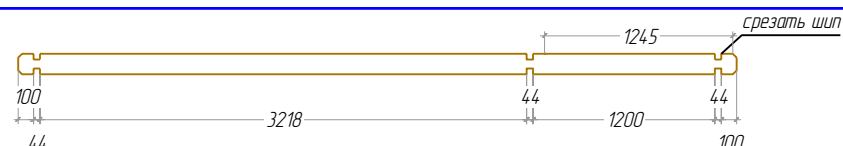
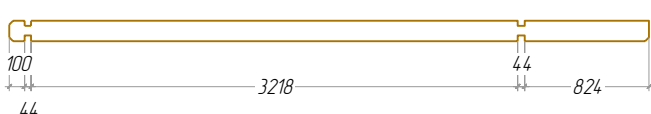
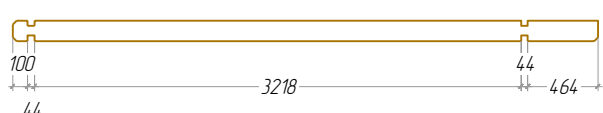


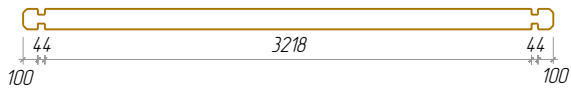
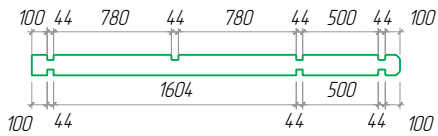
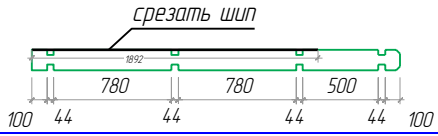
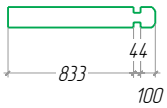
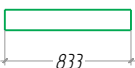
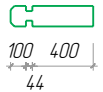
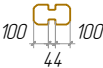


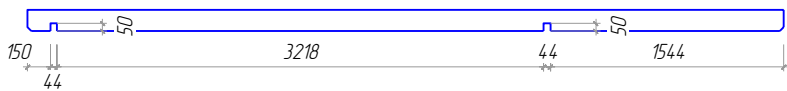
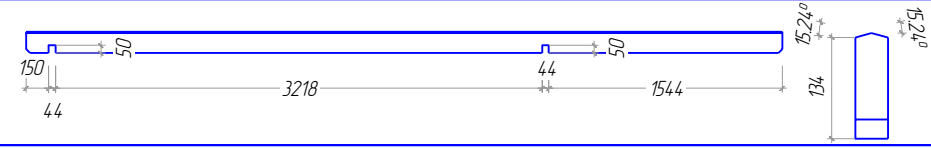
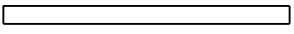
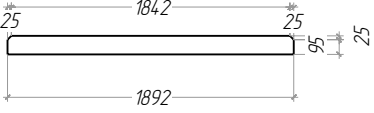
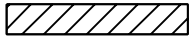
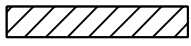
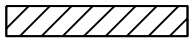
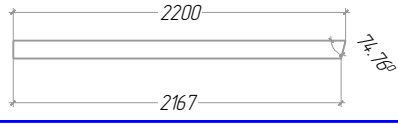


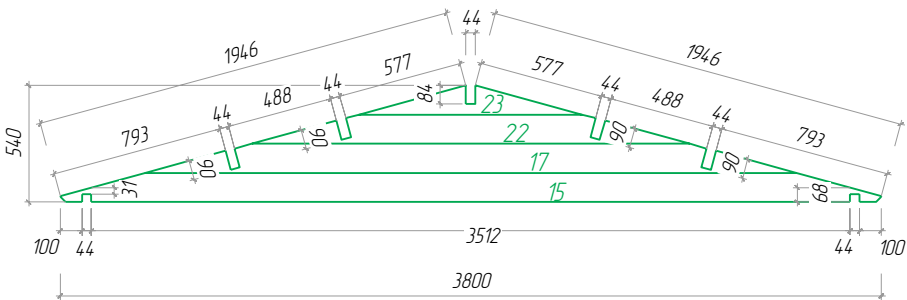
Elza 44



№	Elza 44	Кол.	Сечен. (мм)	Длина (мм)
1		2	44x66.5	544mm
2		3	44x66.5	358mm
3		1	44x67.5	3800mm
4		1	44x67.5	2436mm
5		1	44x67.5	2436mm
6		2	44x67.5	544mm
7		1	44x135	5000mm
8		1	44x135	5000mm
9		6+1	44x135	4750mm
10		2	44x135	4750mm
11		2	44x135	4590mm
12		2	44x135	4230mm
13		2	44x135	3870mm

№	Elza 44	Кол.	Сечен. (мм)	Длина (мм)
14		16	44x135	3800mm
16		16	44x135	3506mm
18		7	44x135	2436mm
19		1	44x135	2436mm
20		1	44x135	2436mm
21		1	44x135	2436mm
24		7	44x135	977mm
25		7	44x135	833mm
26		23	44x135	544mm
27		6	44x135	300mm
28		13	44x135	244mm
29		2	44x68	4540mm
30		14	44x68	3502mm

№	Elza 44	Кол.	Сечен. (мм)	Длина (мм)
31		4	44x140	5000mm
32		1	44x140	5000mm
33		2	17x90	5000mm
34		88+1	20x115	2150mm
35		31+1	20x115	3214mm
36		1	32x120	1892mm
37		2	32x120	1892mm
38		2+1	20x120	1237mm
39		5	20x120	1219mm
40		22	20x120	1196mm
41		4	20x120	2200mm
42		1	20x18	3512mm
43		2	20x18	3218mm

№	Elza 44	Кол.	Сечен. (мм)	Длина (мм)
44		1	20x18	2249mm
45		1	20x18	357mm
46		4	20x58	2190mm
47		2	28x34	5000mm
48		2	20x58	1251mm
49		2	20x58	393mm
50		2	20x58	93mm
51		2	20x120	120mm
W-1		2		