




*Joonas 44 3x4*

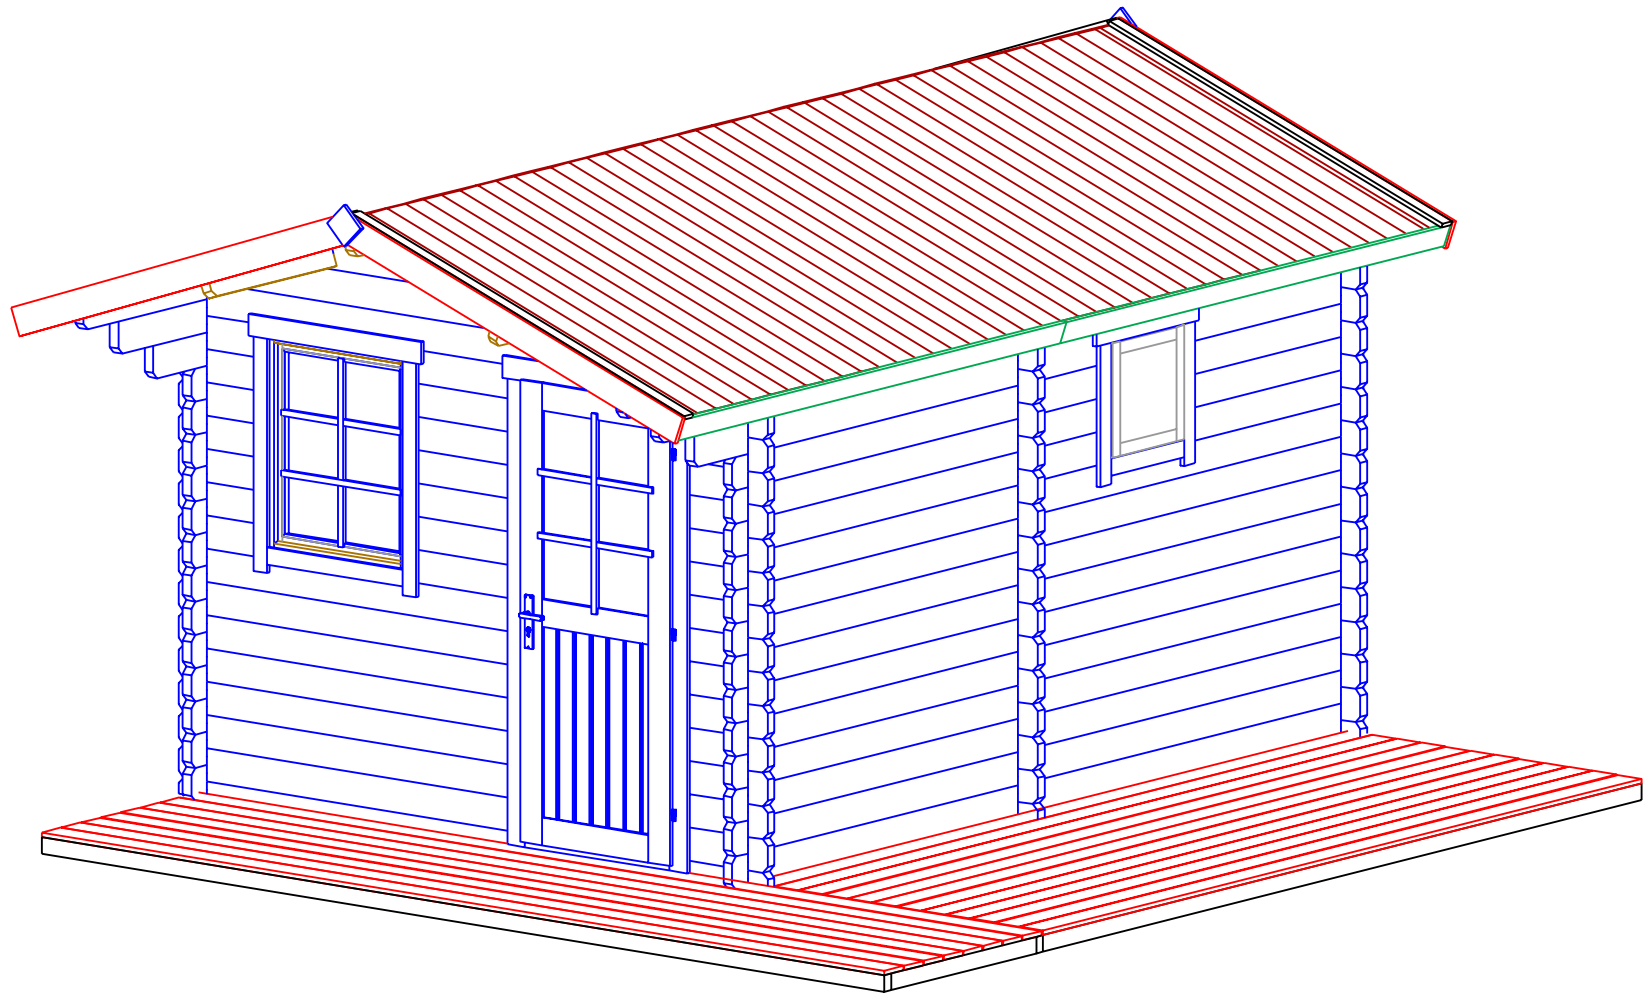


*Joonas 44 3x4*


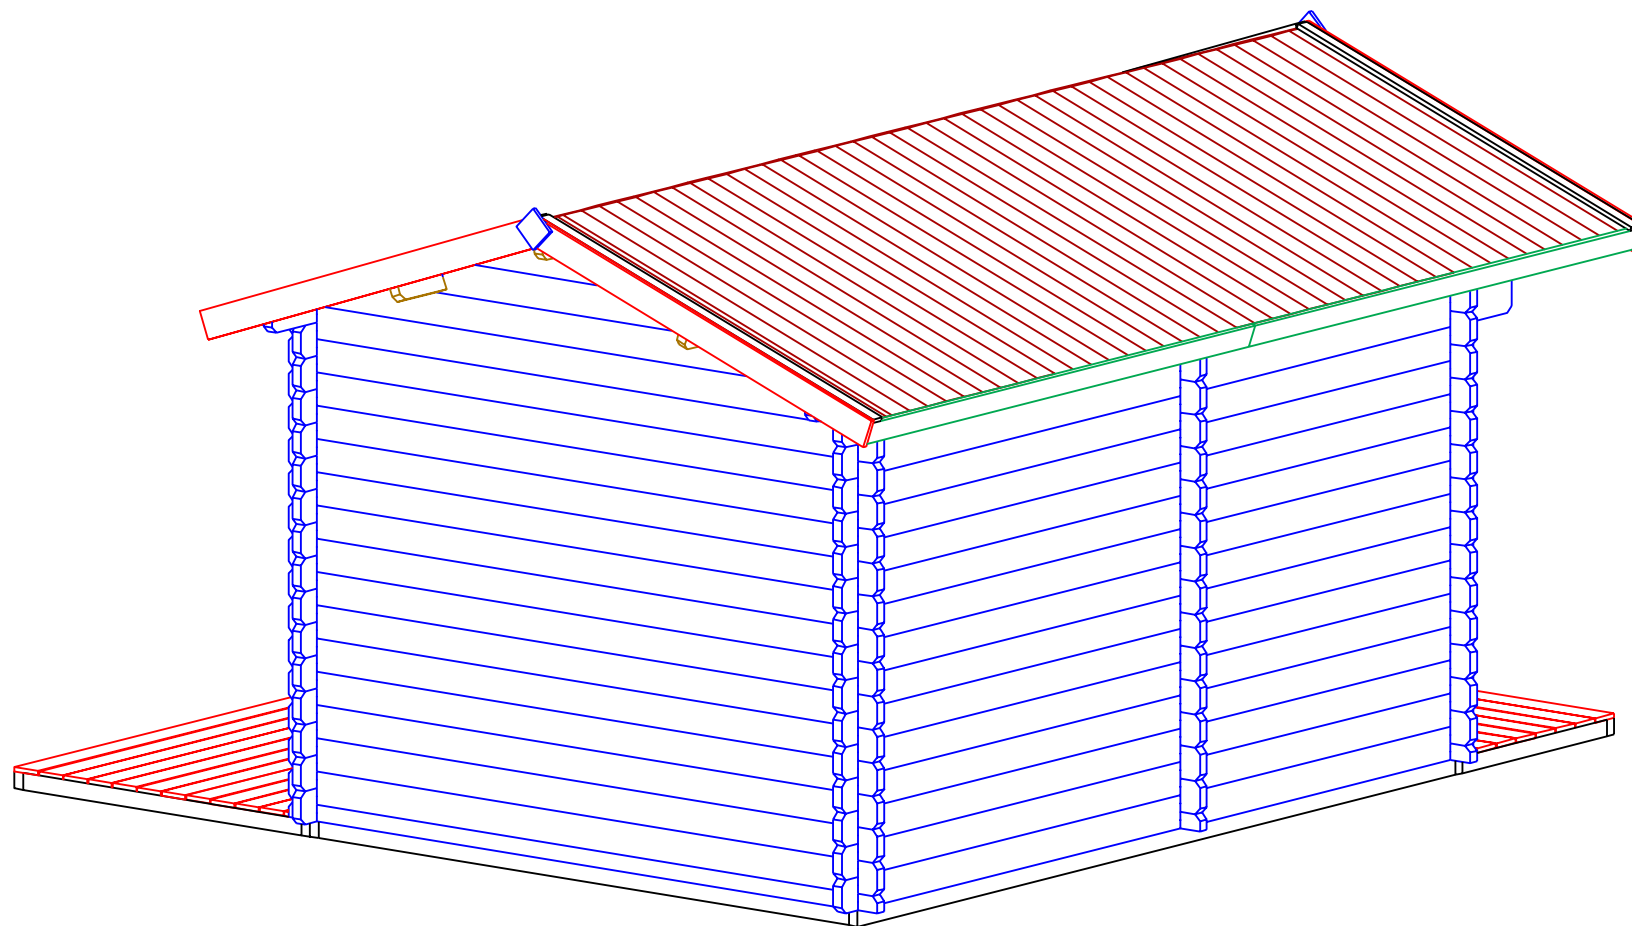




*Joonas 44 3x4*

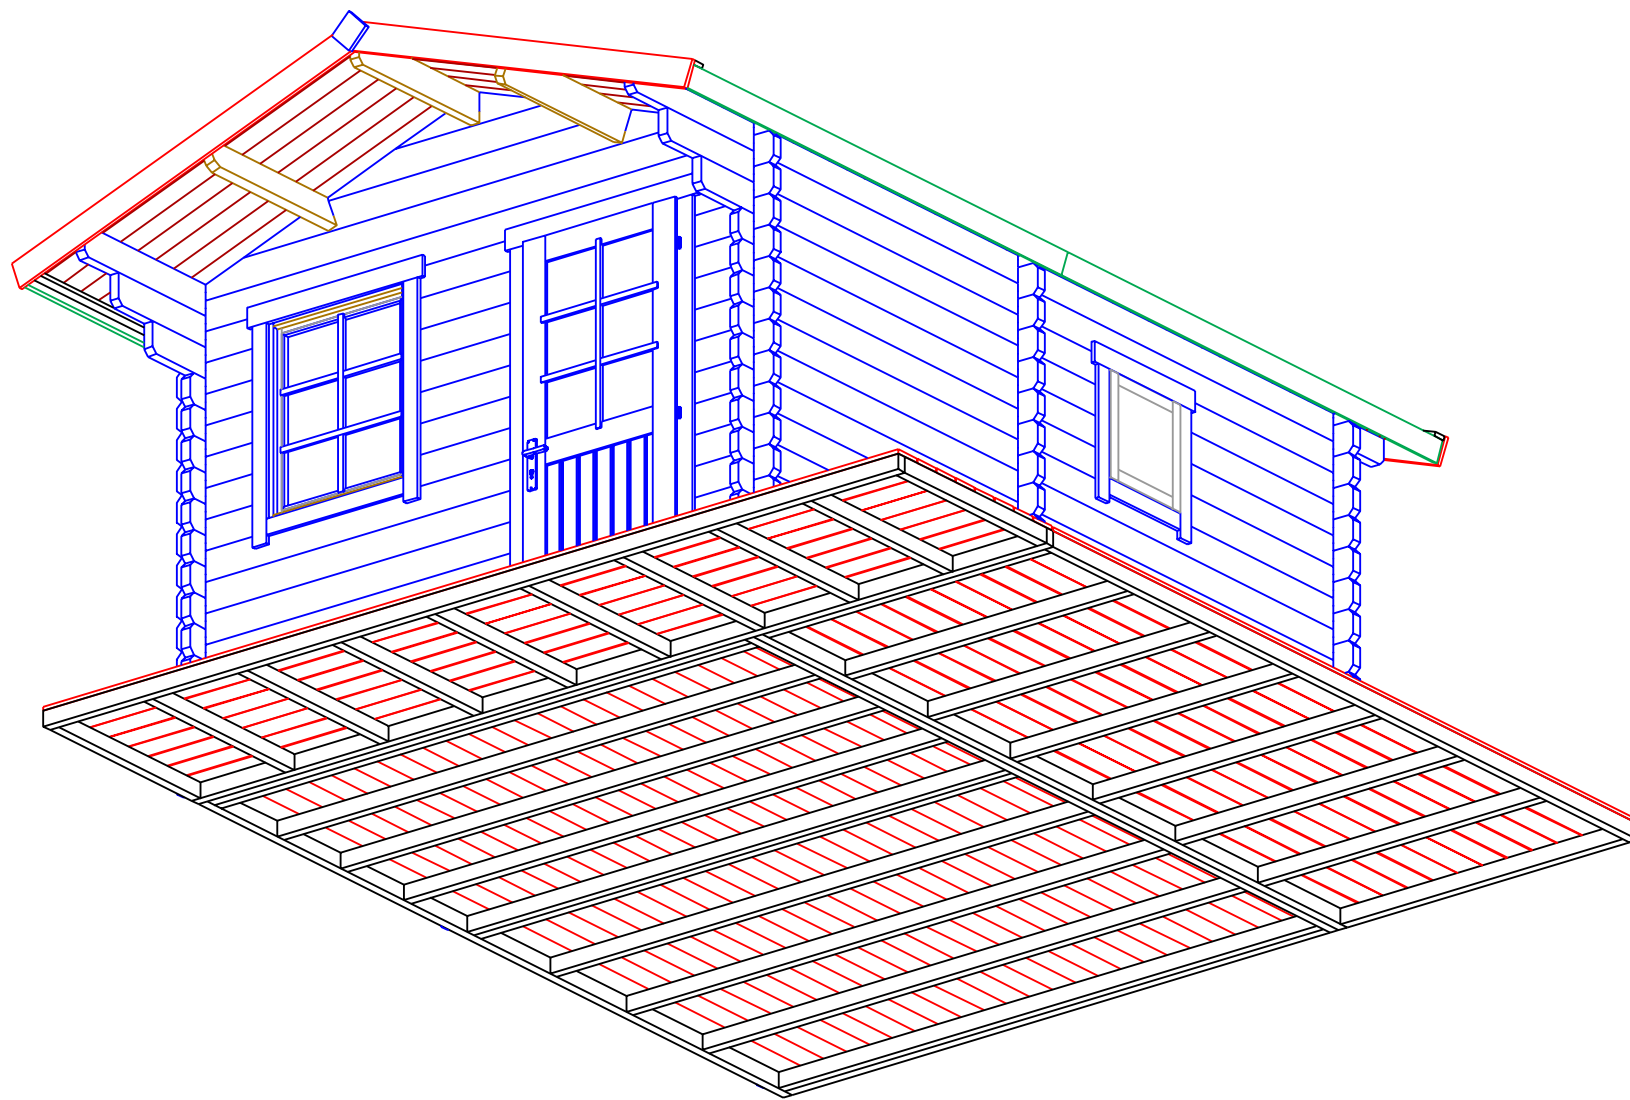



Joonas 44 3x4  
Plan

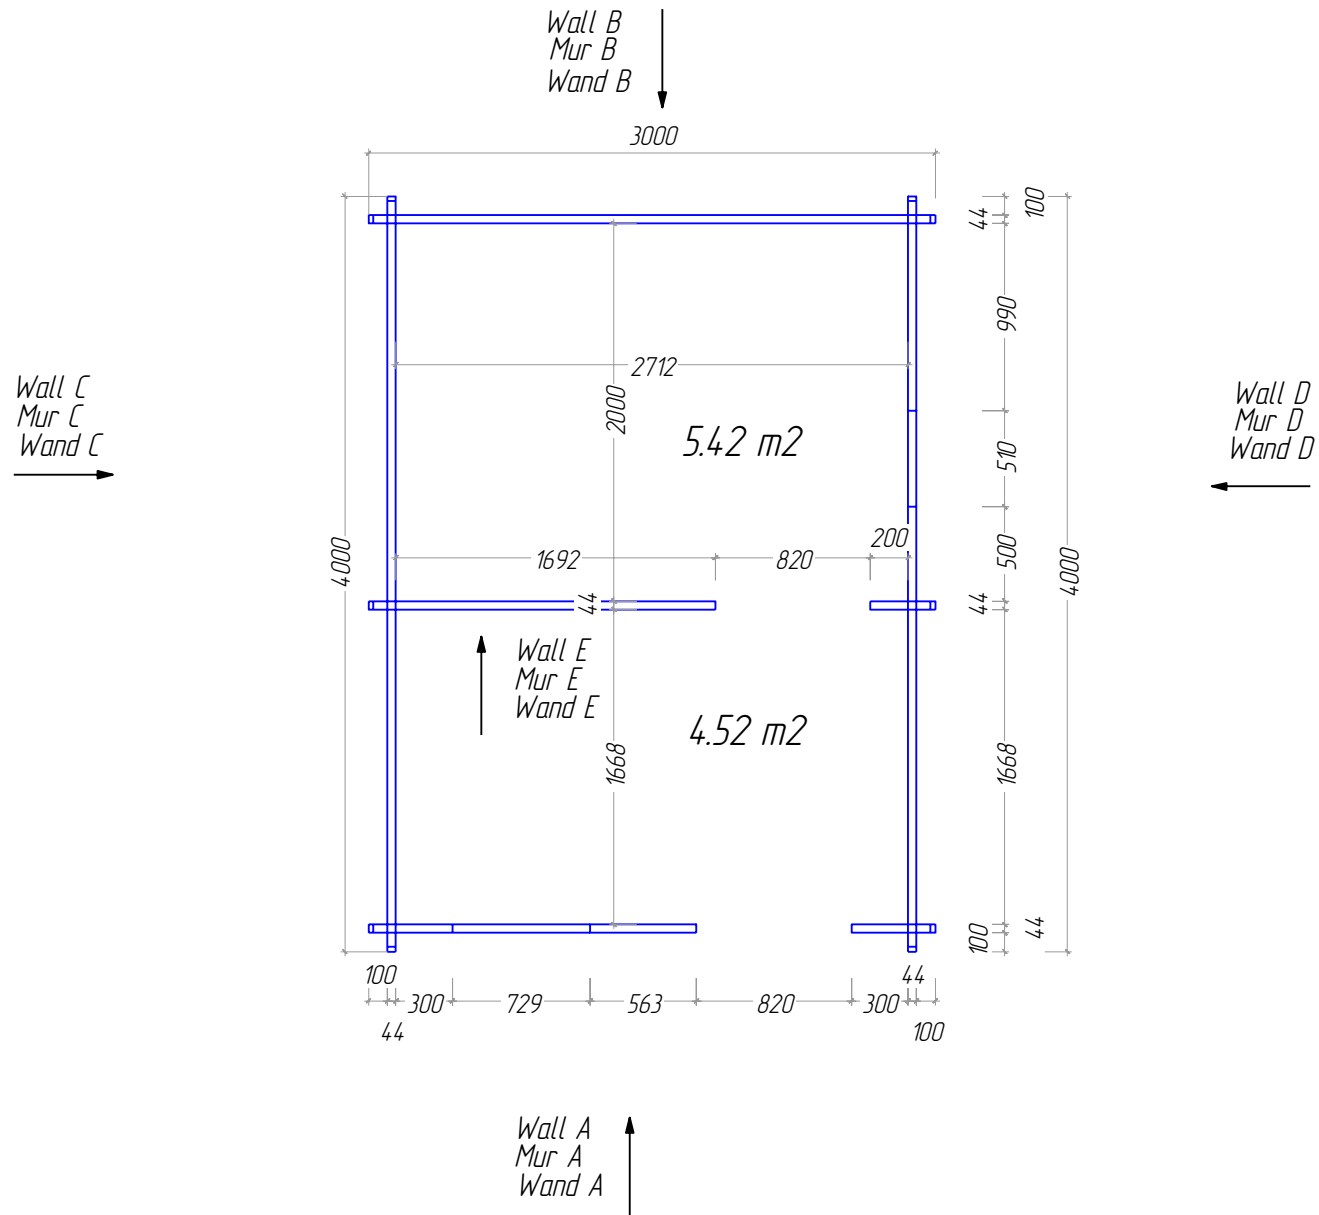

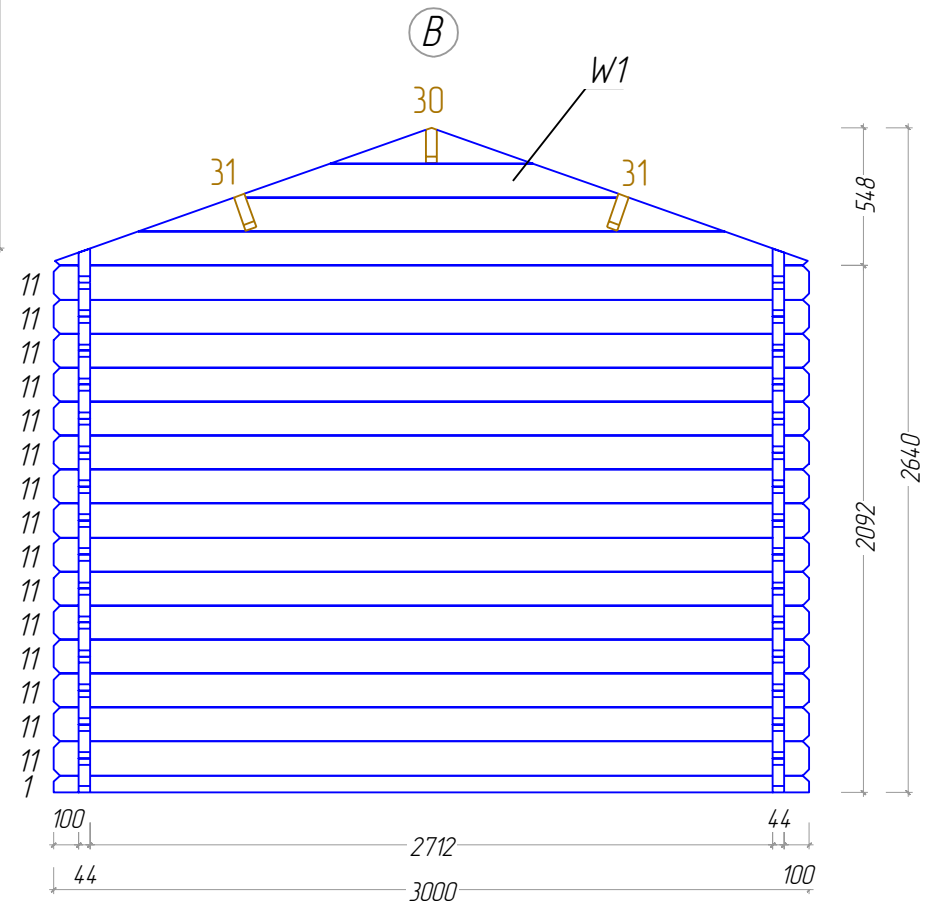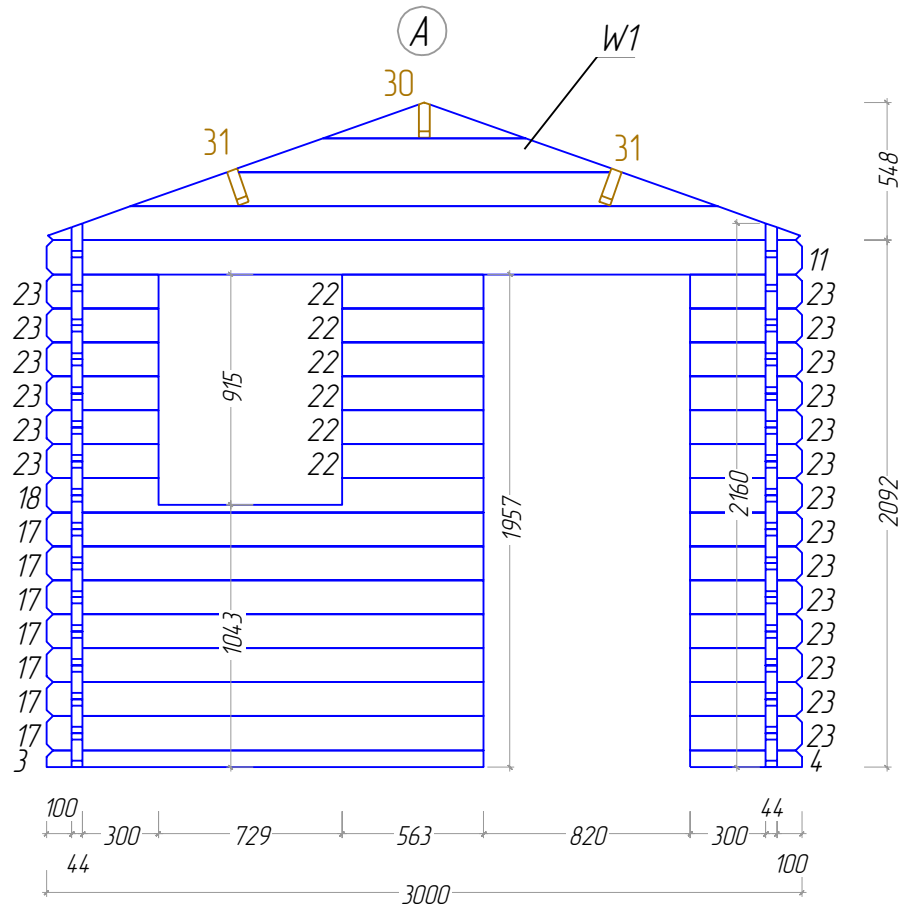


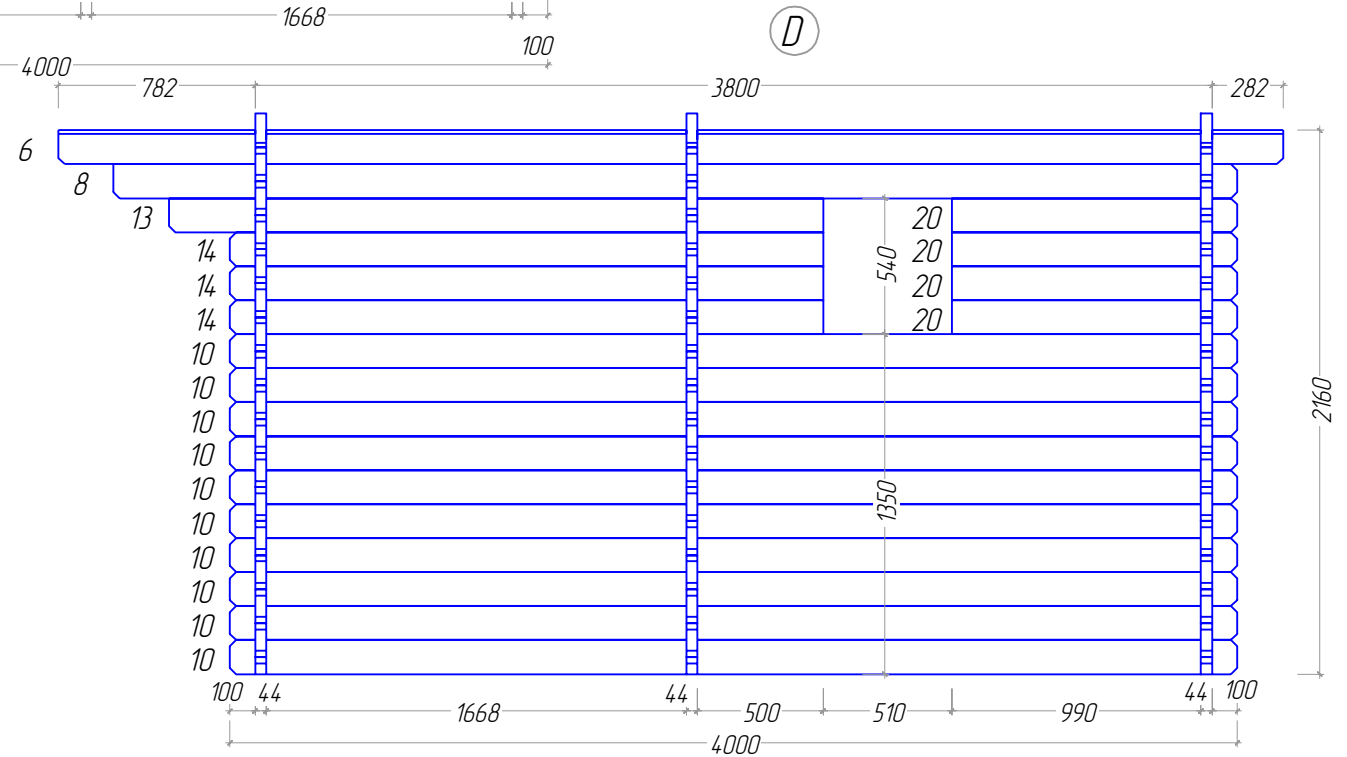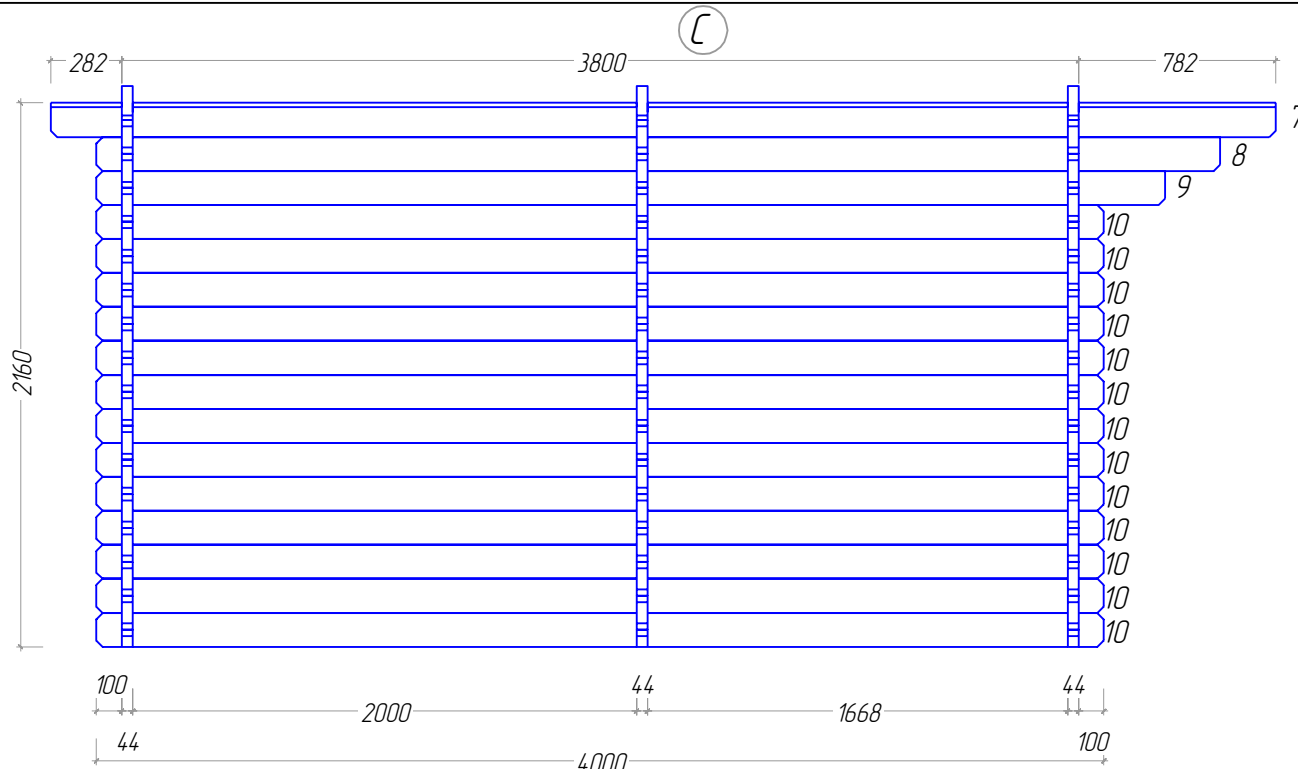



Joonas 44 3x4

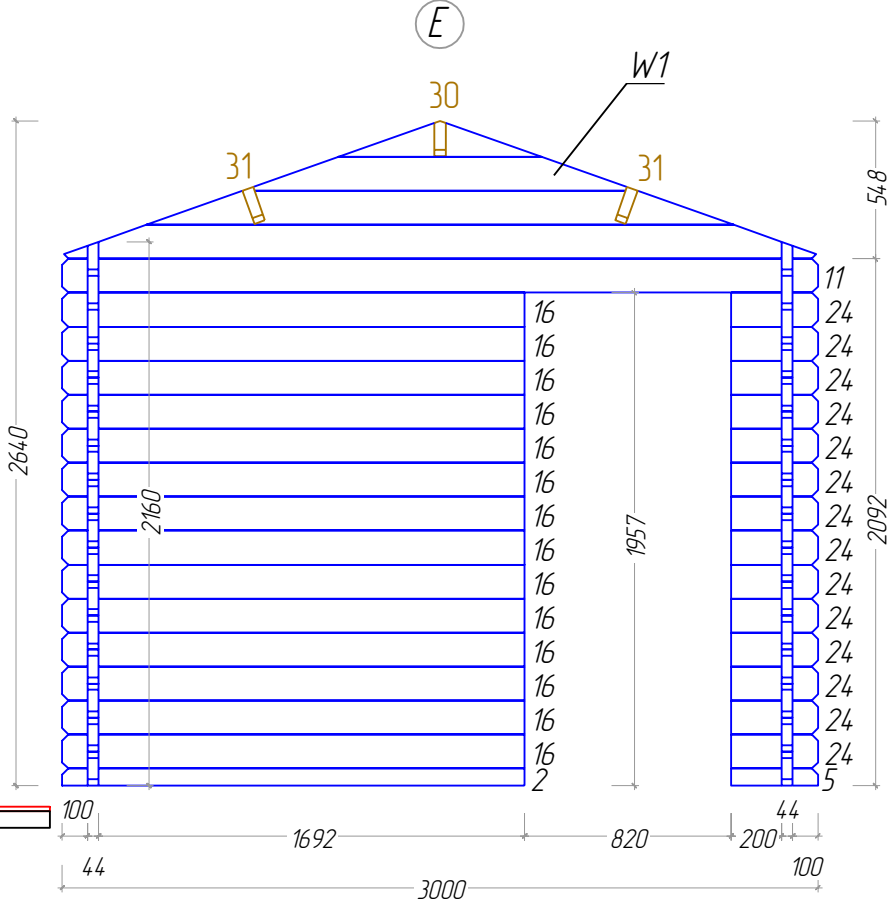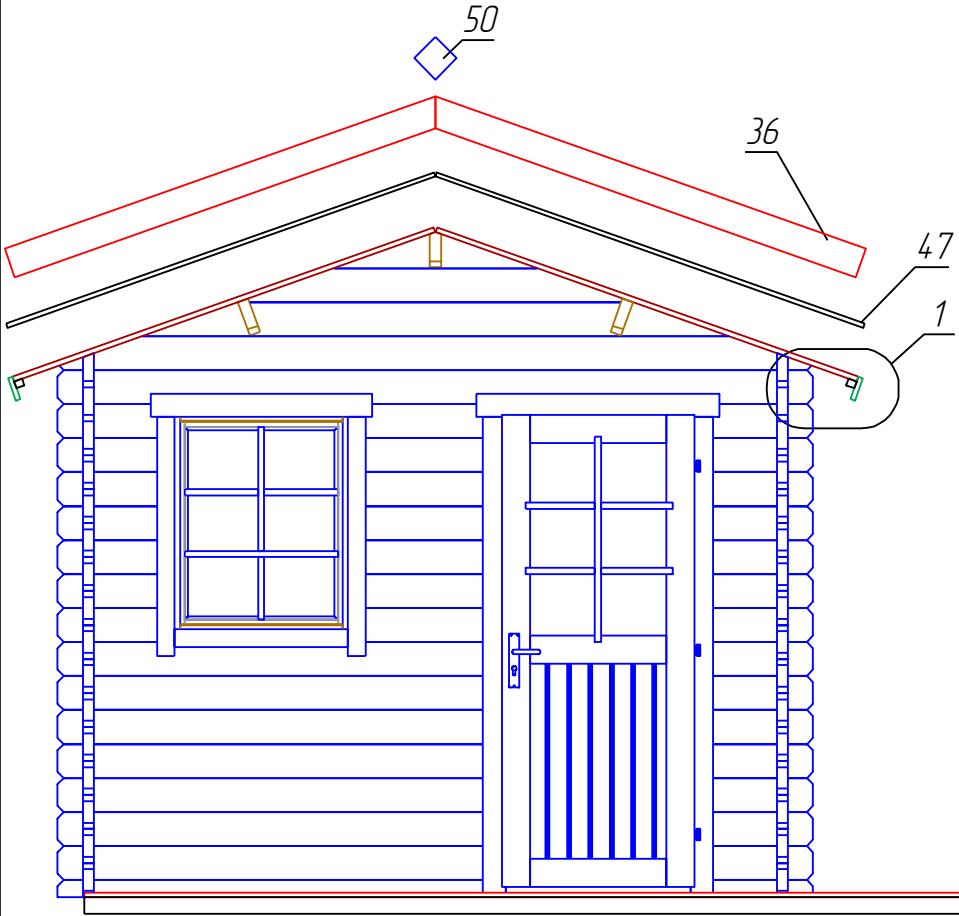


1  
M 1:5

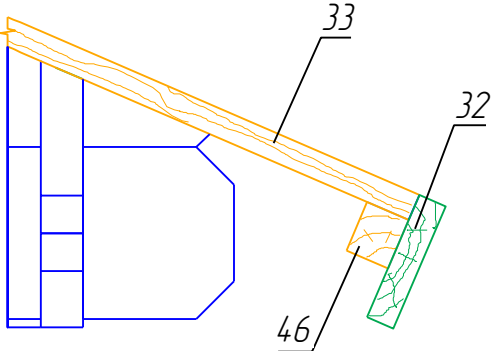

Joonas 44 3x4

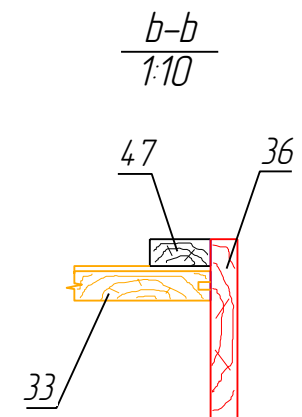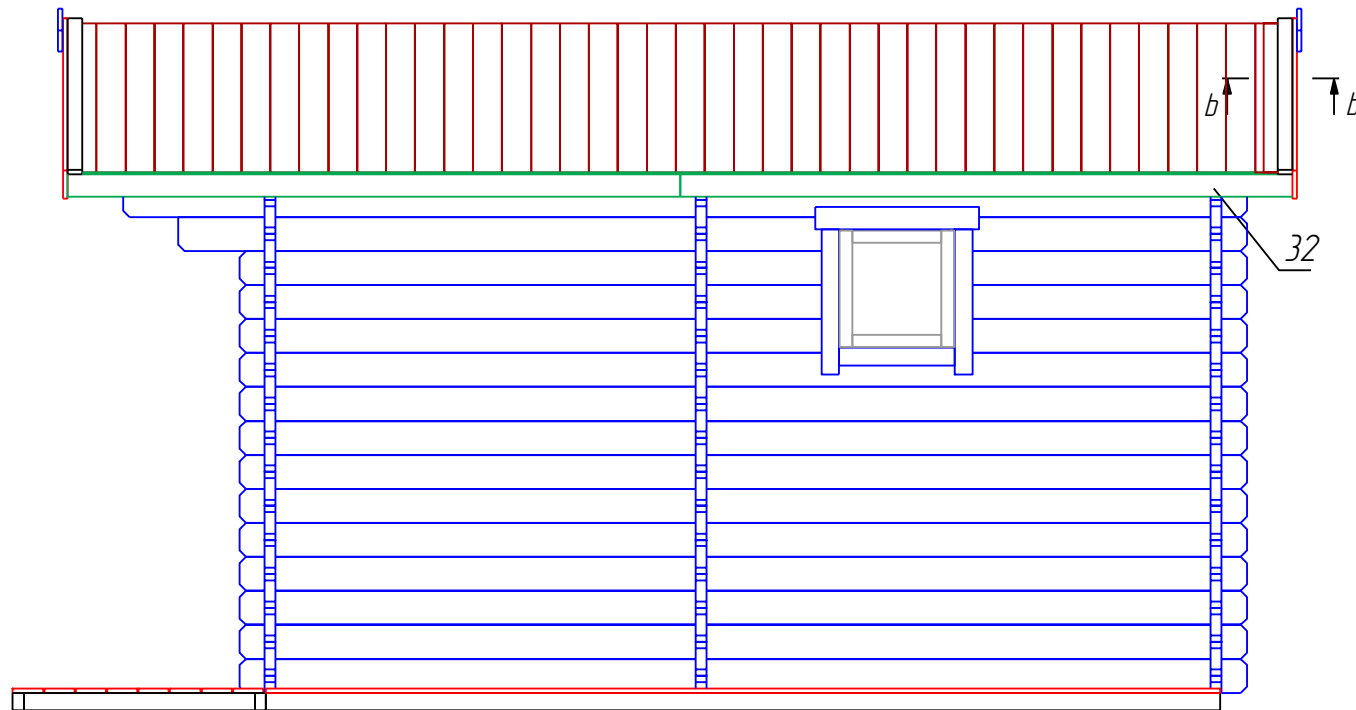



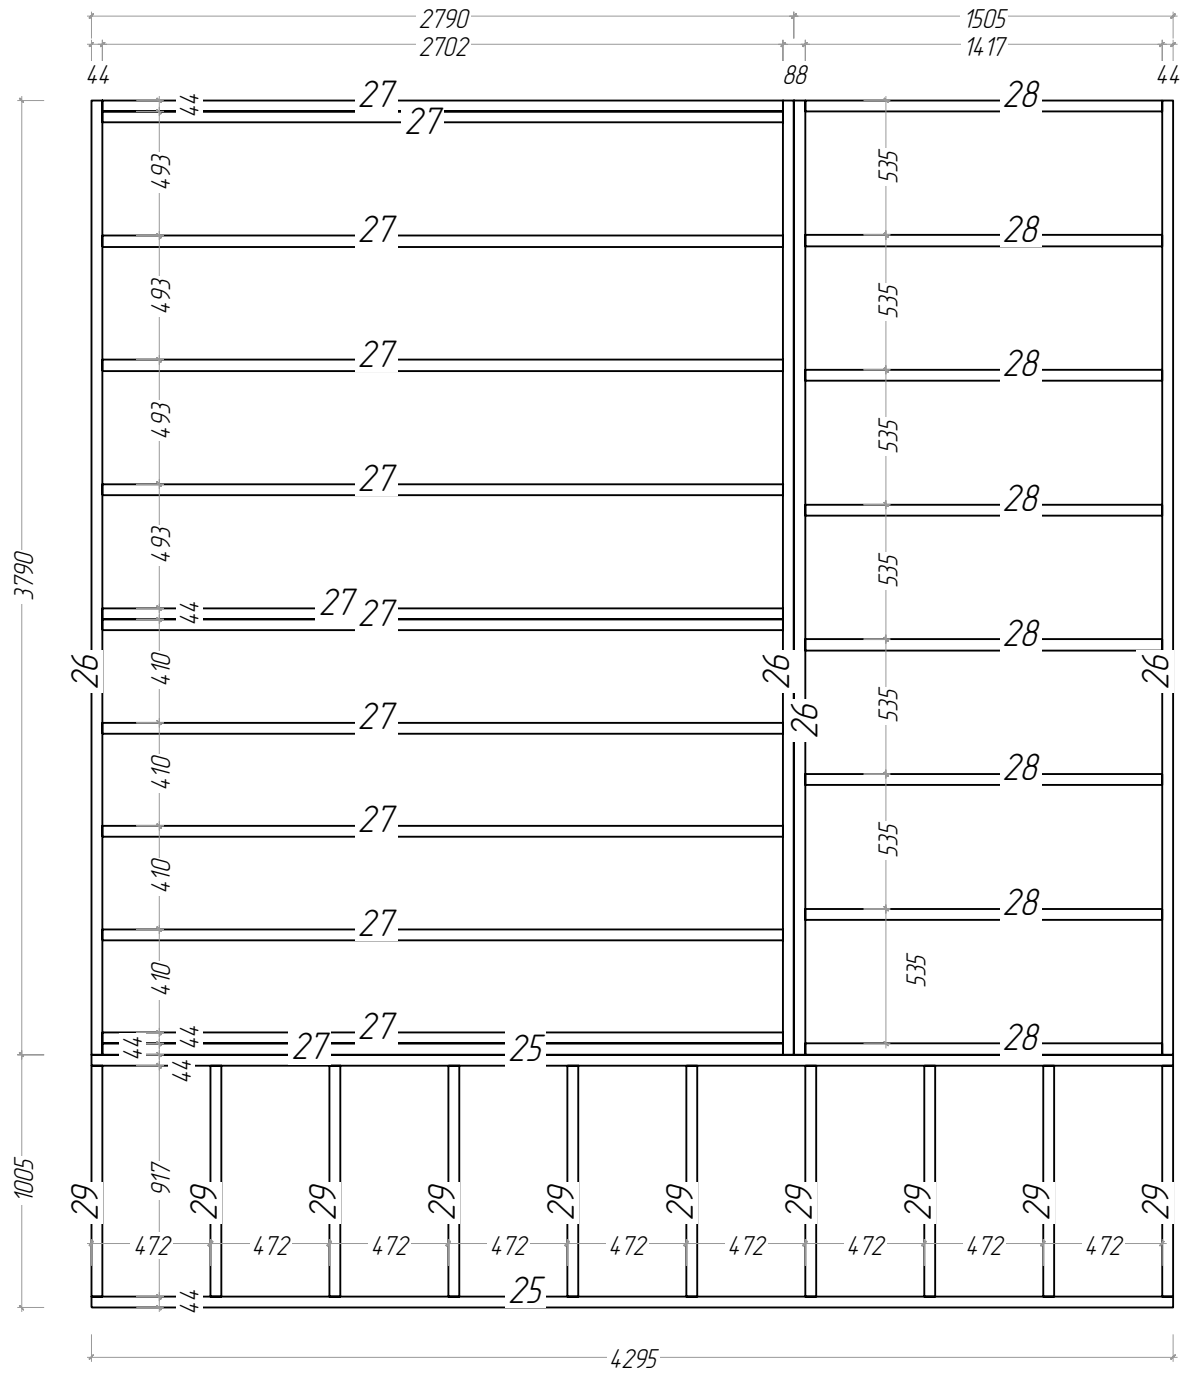

*Joonas 44 3x4*


*Boarding joist plan*

*Trumplan*














*Lambourde plan*



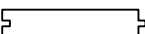
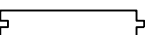
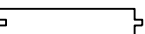
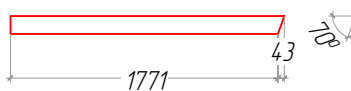


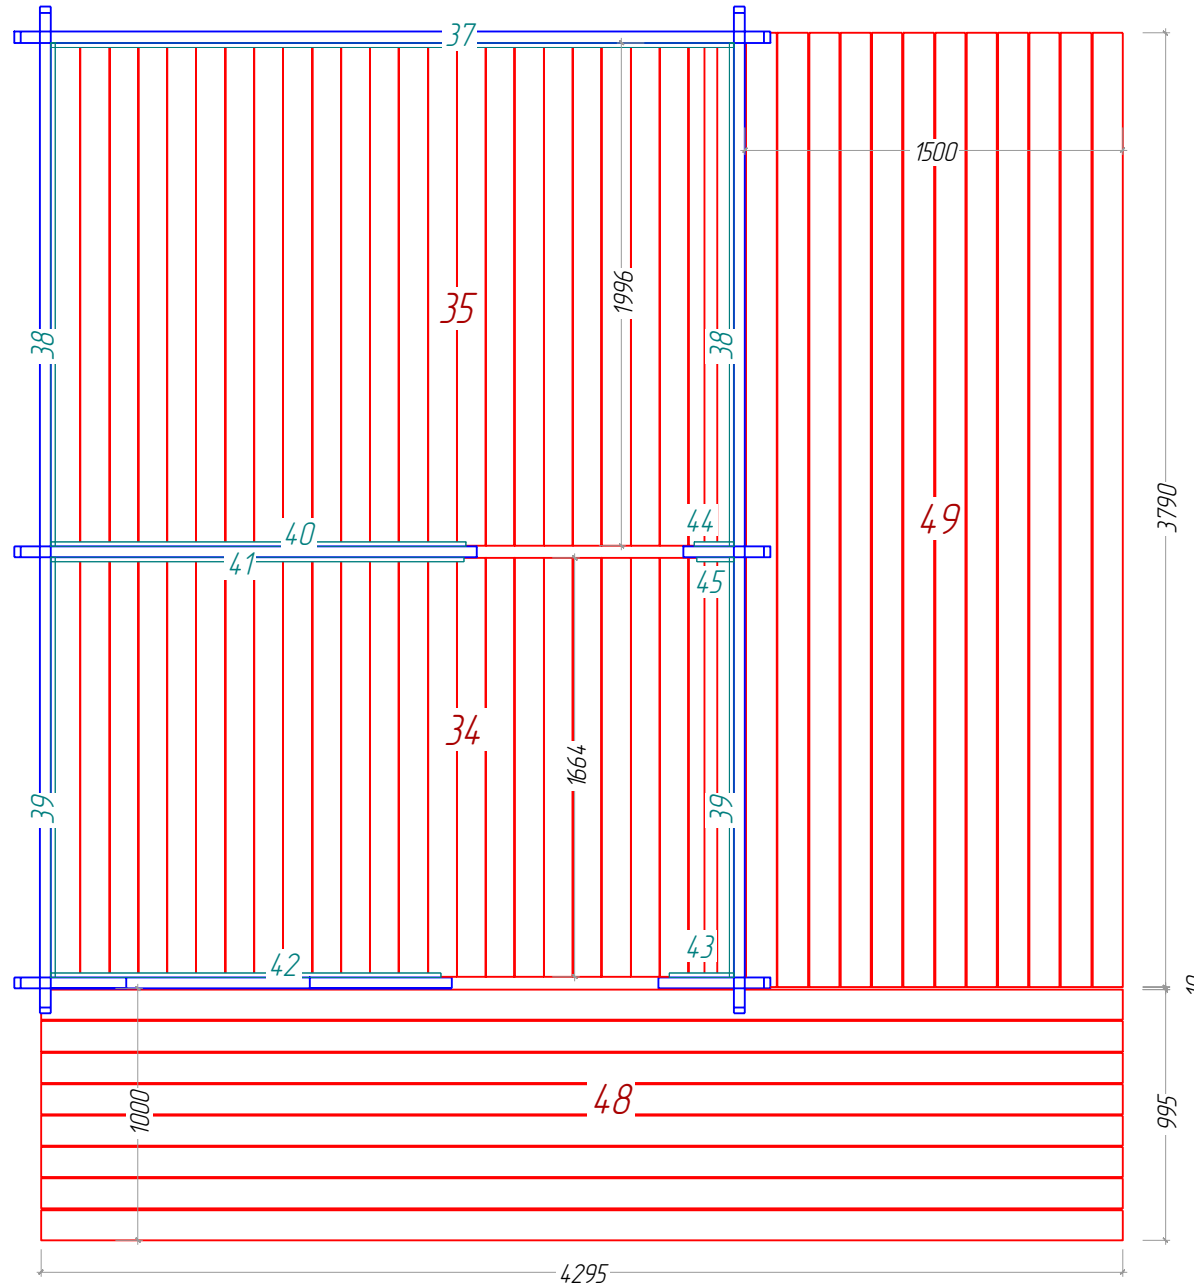

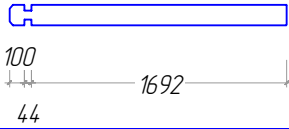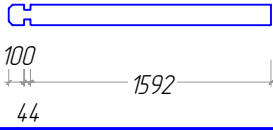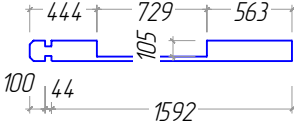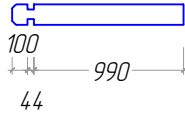


# Joonas 44 3x4

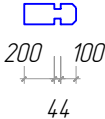     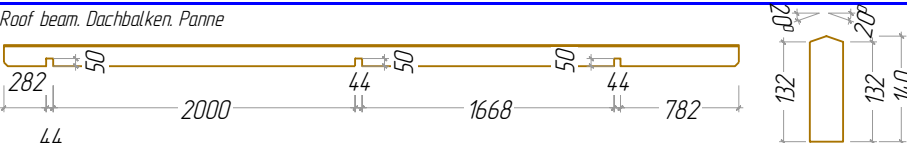

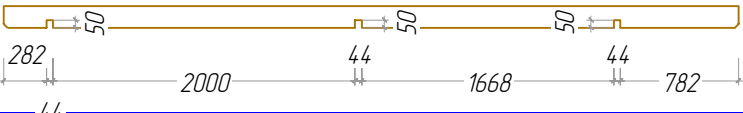
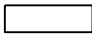
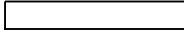

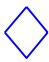
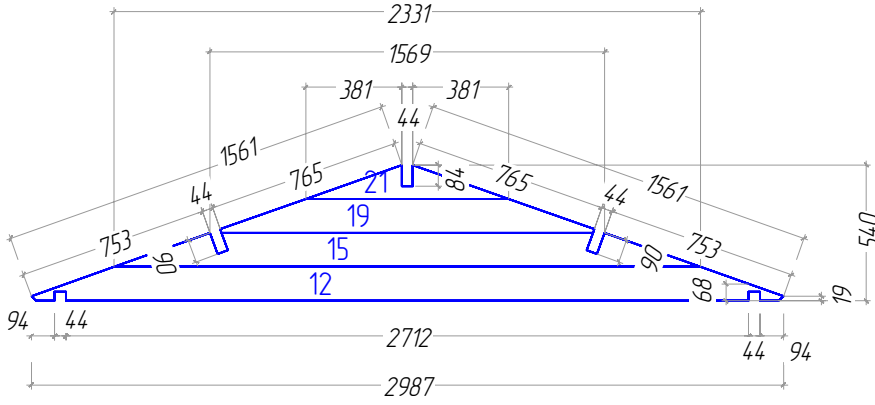
Plan of the floor board  
Plan der Furbodenbretter  
Le plan des plaches du plancher



N <sup>o</sup>	Joonas 44 3x4	Nr.	Profile (mm)	Lenght (mm)
1		1	44x67,5	3000mm
2		1	44x67,5	1836mm
3		1	44x67,5	1736mm
4		1	44x67,5	444mm
5		1	44x67,5	344mm
6		1	44x135	4864mm
7		1	44x135	4864mm
8		2	44x135	4462mm
9		1	44x135	4242mm
10		23+1	44x135	4000mm
11		17	44x135	3000mm
13		1	44x135	2598mm
14		3	44x135	2356mm

Nº	Joonas 44 3x4	Nr.	Profile (mm)	Lenght (mm)
16		14	44x135	1836mm
17		7	44x135	1736mm
18		1	44x135	1736mm
20		4	44x135	1134mm
22		6	44x135	563mm
23		20	44x135	444mm
24		14	44x135	344mm
25	Foundation Fundament Solve 	2	44x68	4295mm
26	Foundation Fundament Solve 	4	44x68	3790mm
27	Foundation Fundament Solve 	12	44x68	2702mm
28	Foundation Fundament Solve 	8	44x68	1417mm
29	Foundation Fundament Solve 	10	44x68	917mm
30	Roof beam. Dachbalken. Panne 	1	44x140	4864mm

Nº	Joonas 44 3x4	Nr.	Profile (mm)	Lenght (mm)
31	<p>Roof beam. Dachbalken. Panne</p> 	2	44x140	4864mm
32	<p>Roof side boards Traufbrett Planche de rive</p> 	4	18x95	2432mm
33	<p>Roof boards. Dachbretter Volige</p> 	86+1	20x115	1775mm
34	<p>Floor boards Fu ssboden Lame de plancher</p> 	24+1	20x115	1996mm
35	<p>Floor boards Fu ssboden Lame de plancher</p> 	24+1	20x115	1664mm
36	<p>Fascia board Giebelblende Planch de rive facade</p> 	4	18x120	1814mm
37	<p>Floor edge trim Fu bleisten Plinthe plancher</p> 	1	18x20	2712mm
38	<p>Floor edge trim Fu bleisten Plinthe plancher</p> 	2	18x20	2000mm
39	<p>Floor edge trim Fu bleisten Plinthe plancher</p> 	2	18x20	1668mm
40	<p>Floor edge trim Fu bleisten Plinthe plancher</p> 	1	18x20	1649mm
41	<p>Floor edge trim Fu bleisten Plinthe plancher</p> 	1	18x20	1639mm
42	<p>Floor edge trim Fu bleisten Plinthe plancher</p> 	1	18x20	1549mm
43	<p>Floor edge trim Fu bleisten Plinthe plancher</p> 	1	18x20	257mm

№	Joonas 44 3x4	Nr.	Profile (mm)	Lenght (mm)
44	Floor edge trim Fu bleisten Plinthe plancher 	1	18x20	157mm
45	Floor edge trim Fu bleisten Plinthe plancher 	1	18x20	147mm
46	Roof edge reinforcement Traufenteiste Tasseau 	4	28x34	2432mm
47	Roofing felt fillet Giebelabschlussbrett Latte de finition couverture 	4	18x58	1802mm
48		8+1	18x120	4295mm
49		12+1	18x120	3790mm
50	Diamond Raufe Diamant 	2	18x120	120mm
W-1		3		
	Door Tur La porte 820x1958 mm      1 глухая, 1 частично остекленная	1 1		
	Window Fenetre Fenster 510x540 mm	1		
	Window Fenetre Fenster 729x915 mm	1		