




Lillian 34 5x5 TP

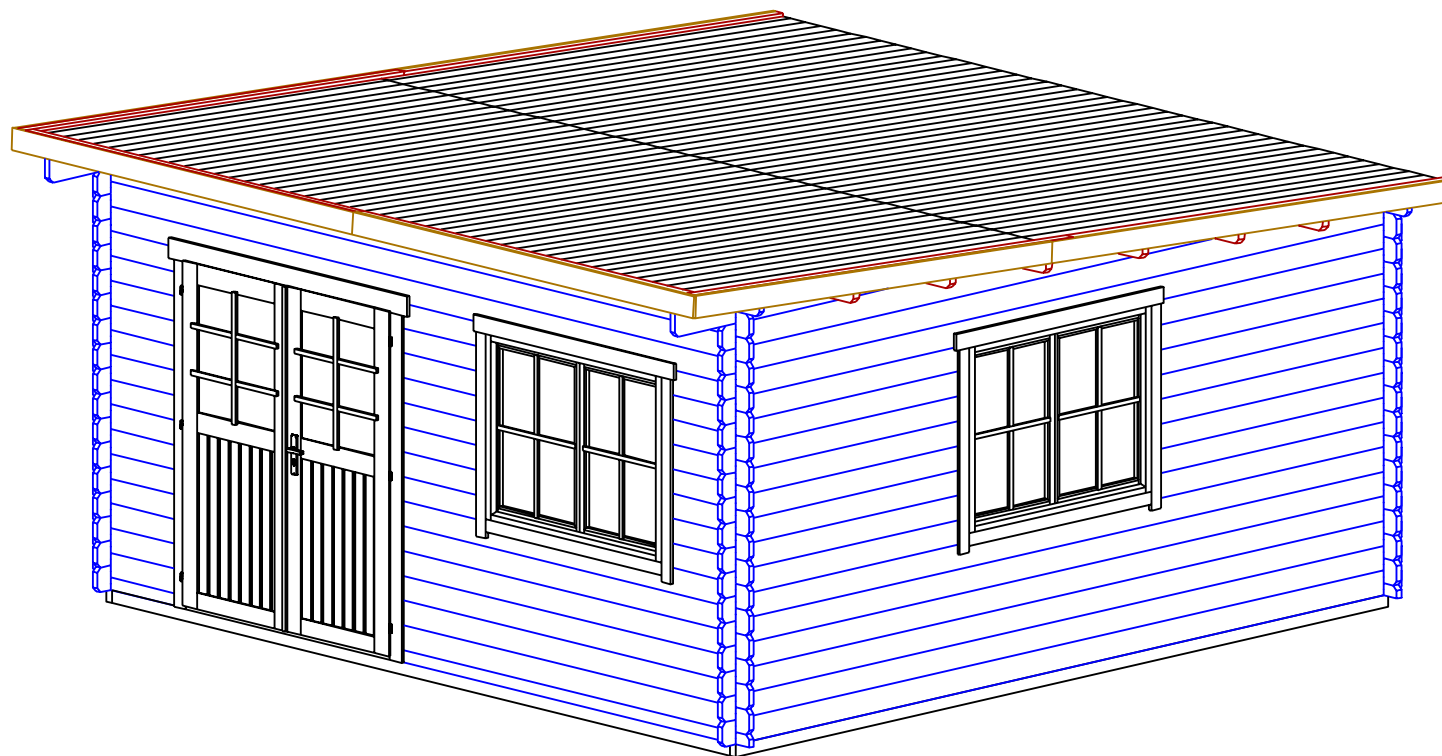


Lillian 34 5x5 TP

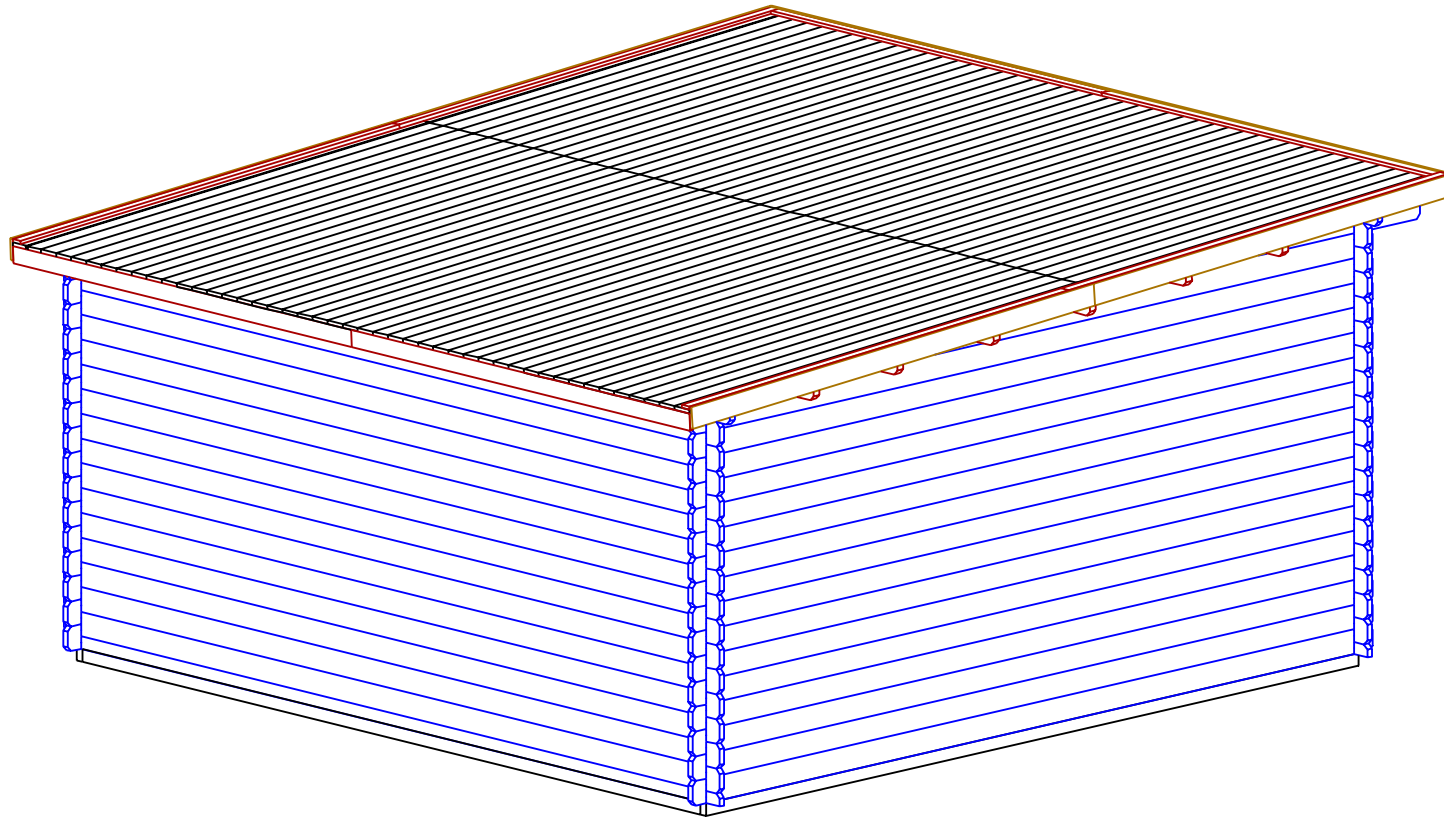


Lillian 34 5x5 TP

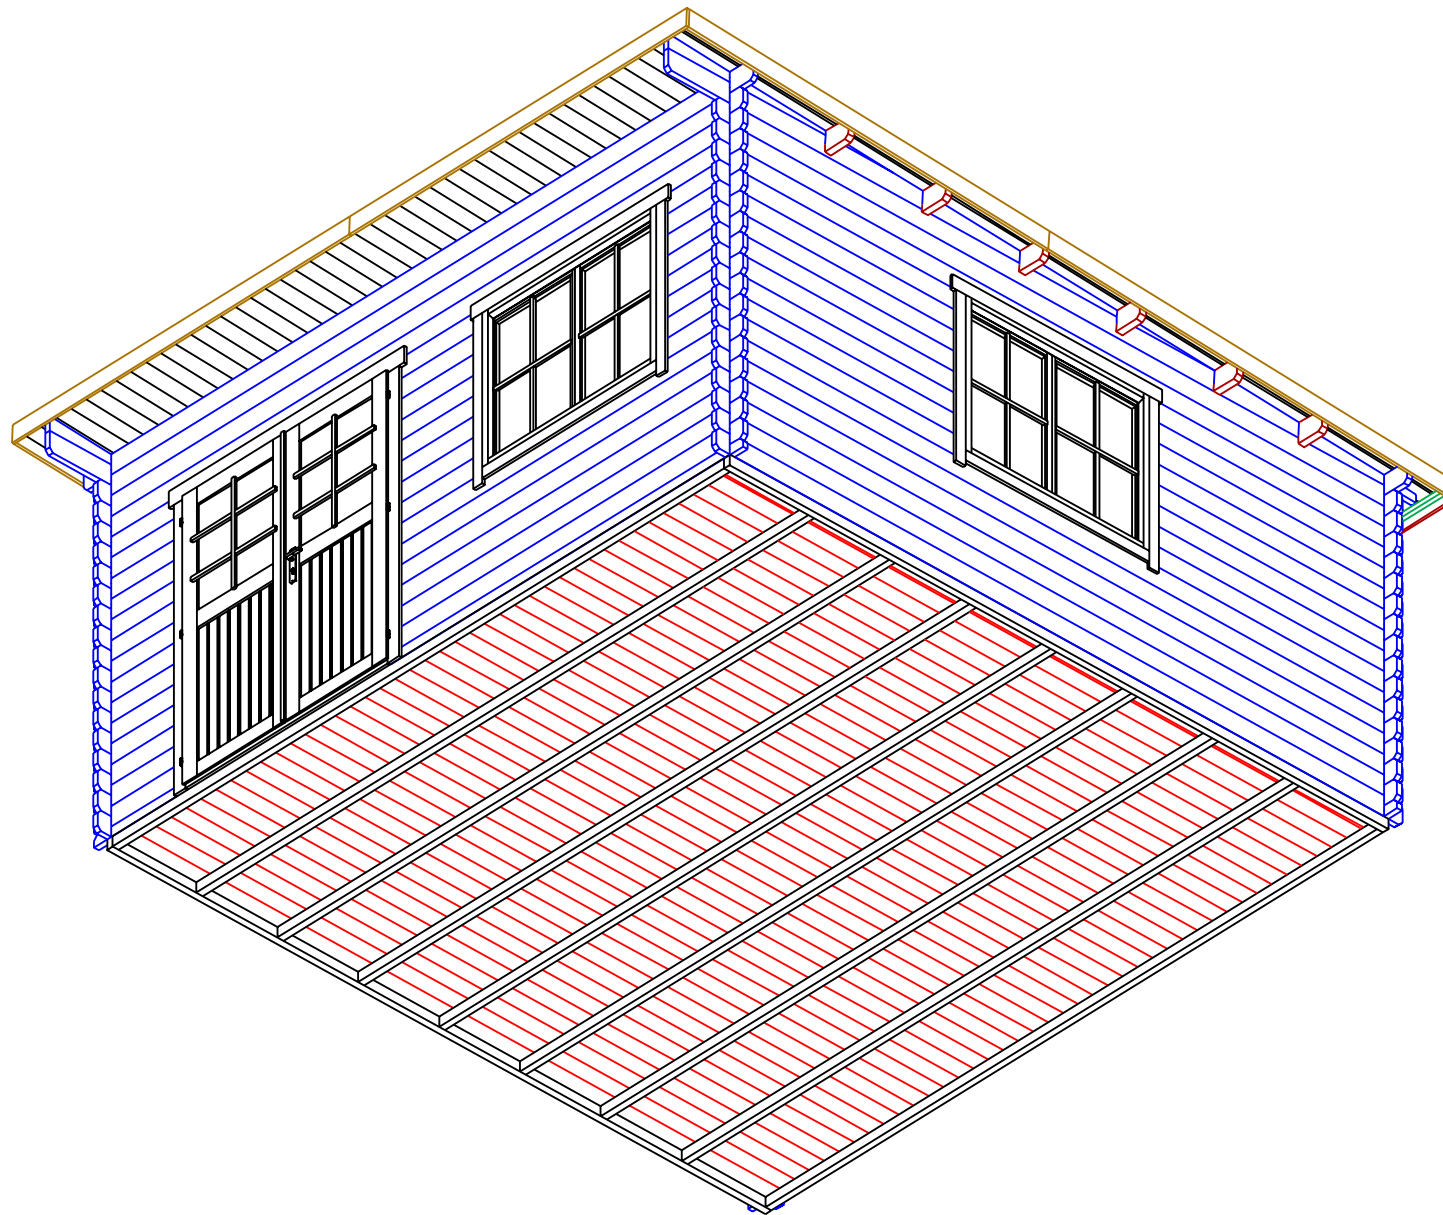

Lillian 34 5x5 TP Plan

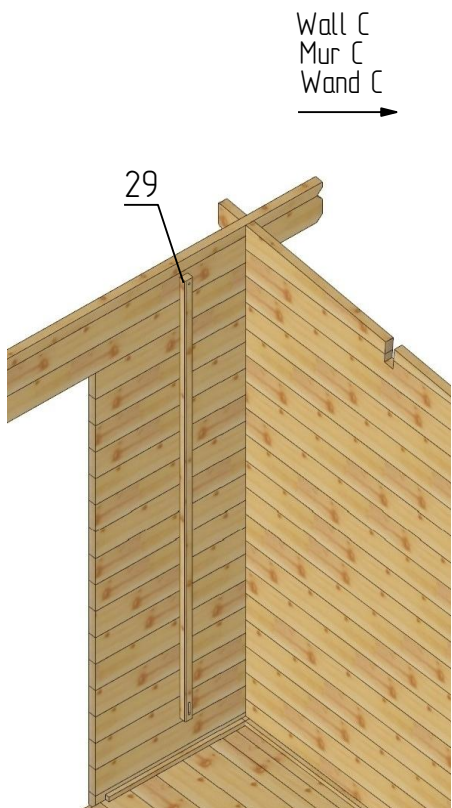

Wall C
Mur C
Wand C

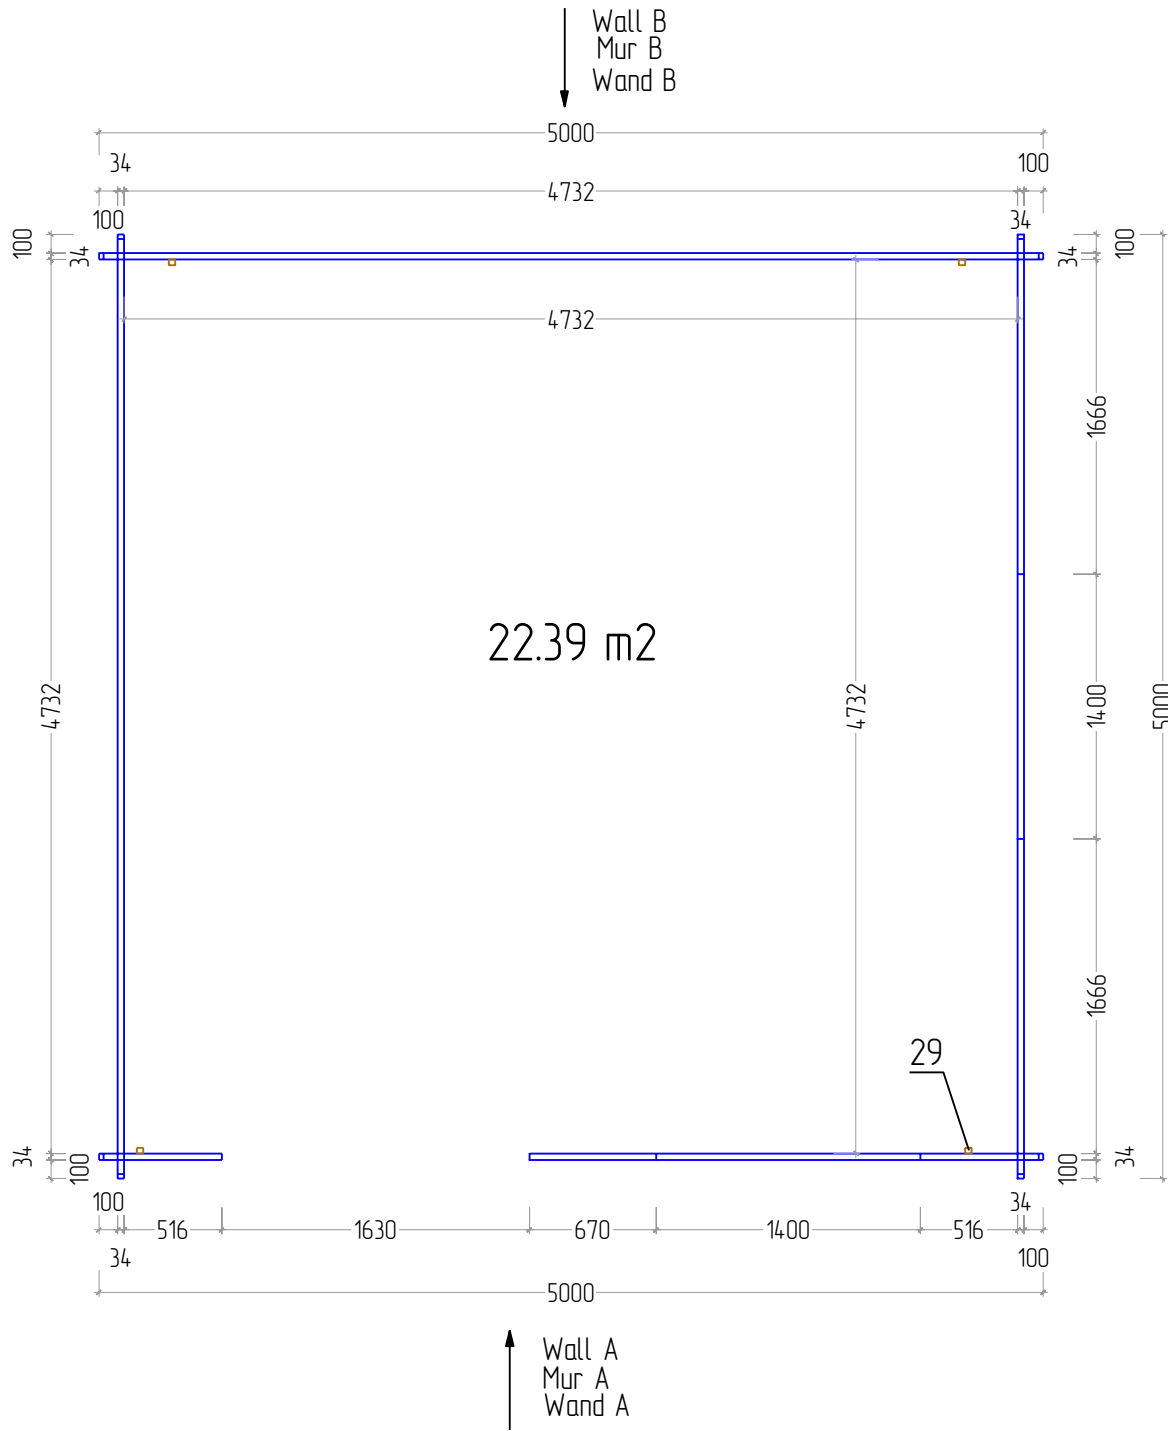



Wall B
Mur B
Wand B



Wall D
Mur D
Wand D

22.39 m²


Wall A
Mur A
Wand A

Lillian 34 5x5 TP

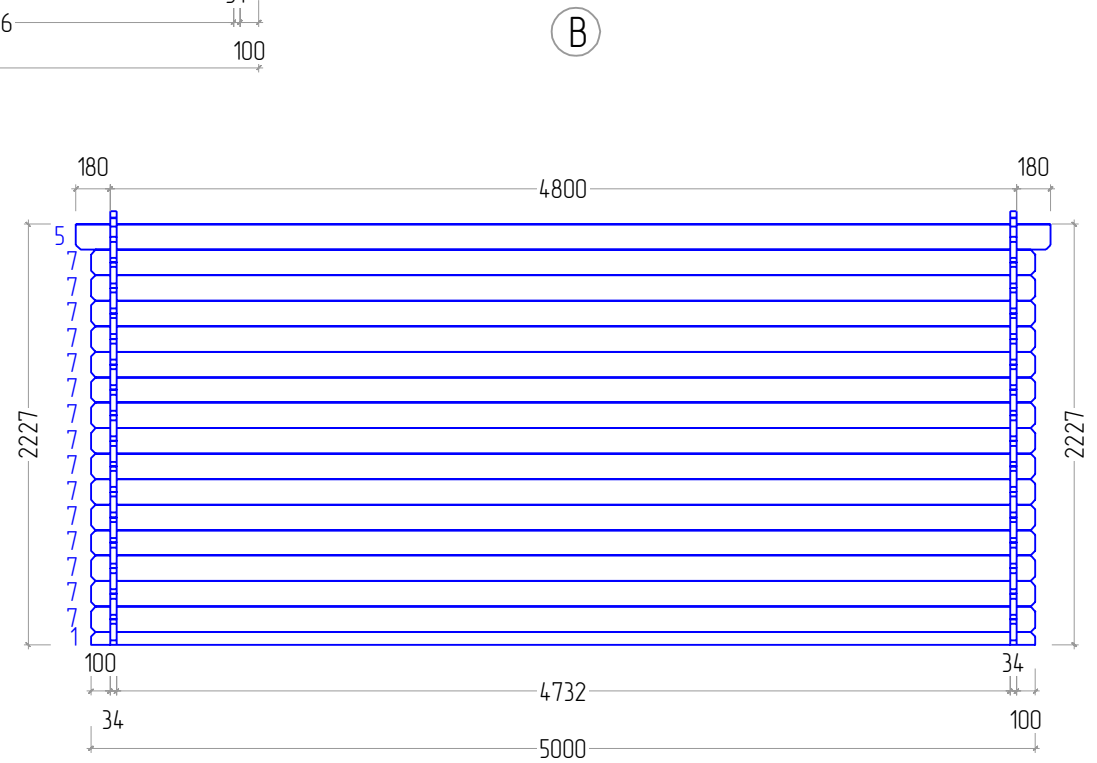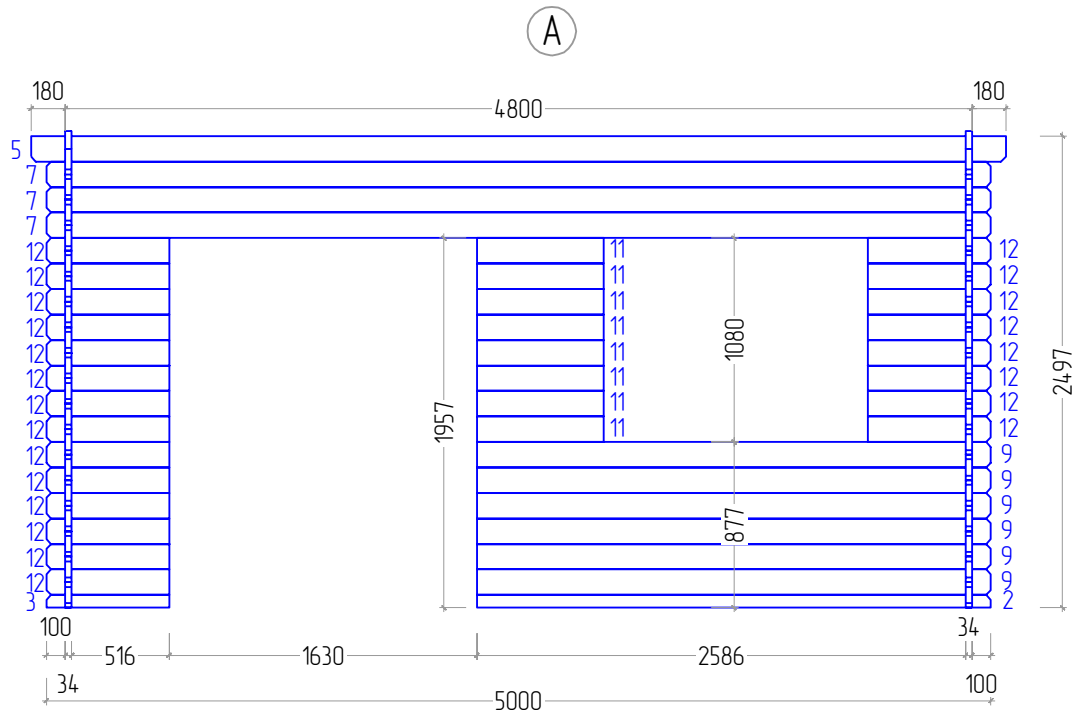


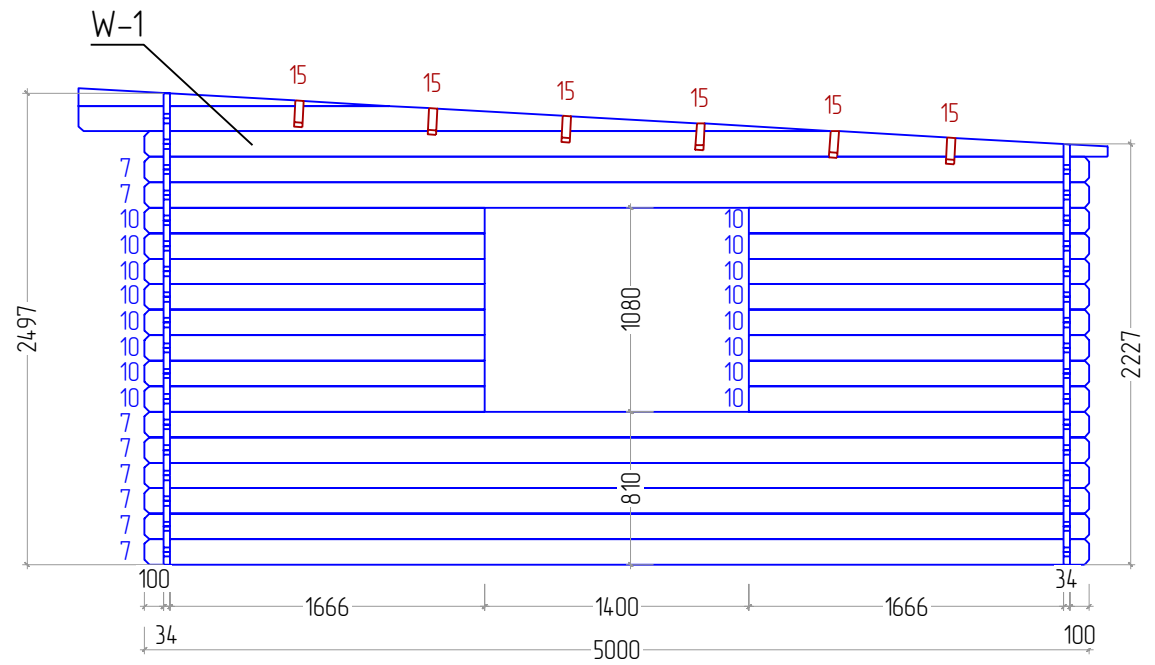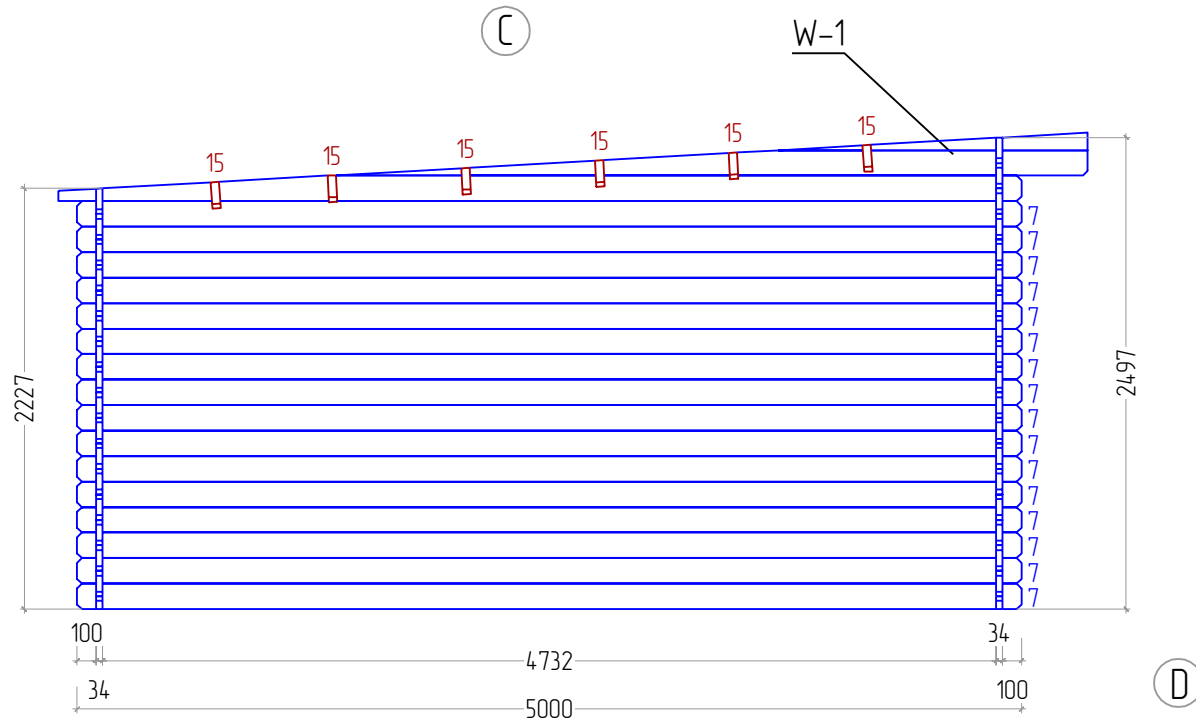



Lillian 34 5x5 TP

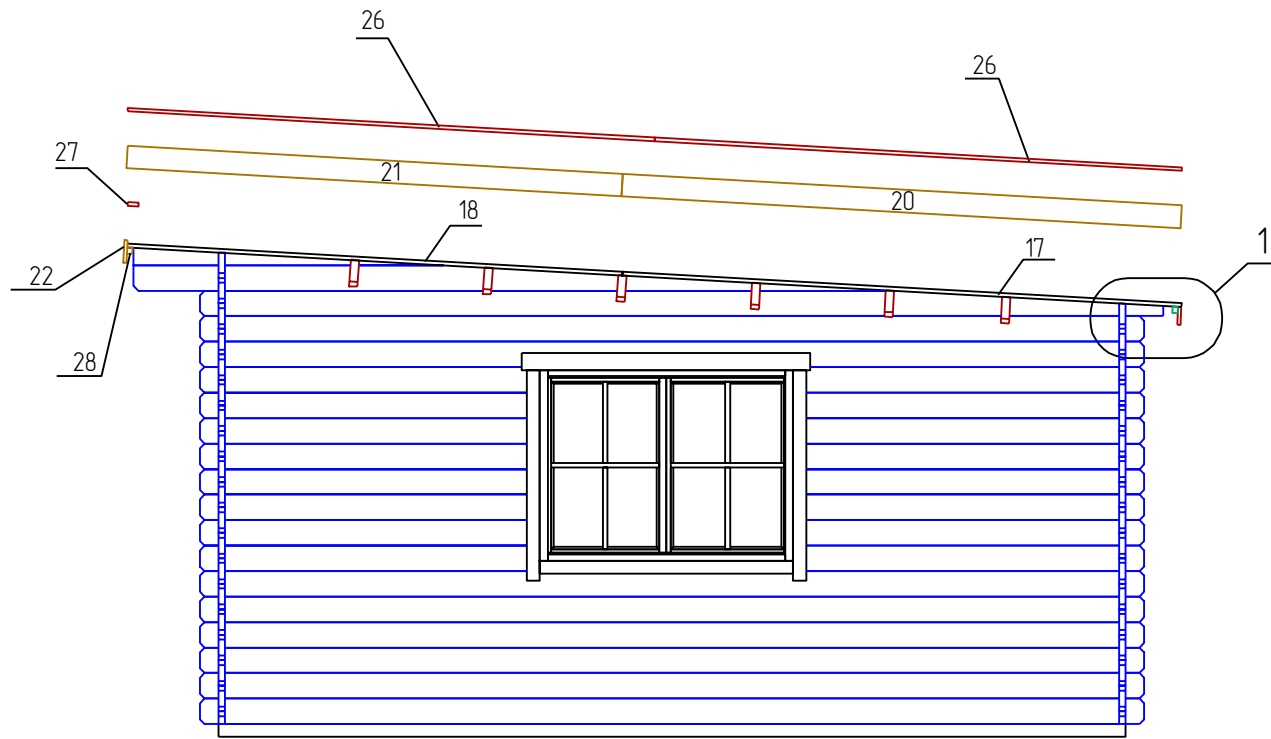

$\frac{1}{M 1:5}$

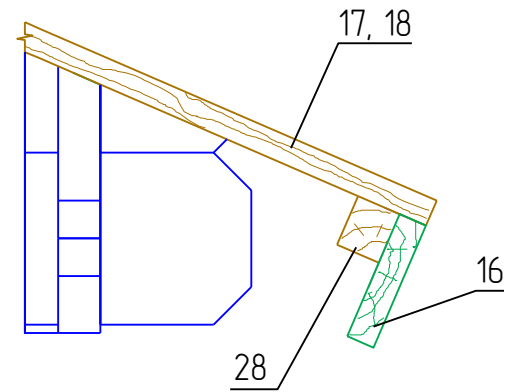


Lillian 34 5x5 TP

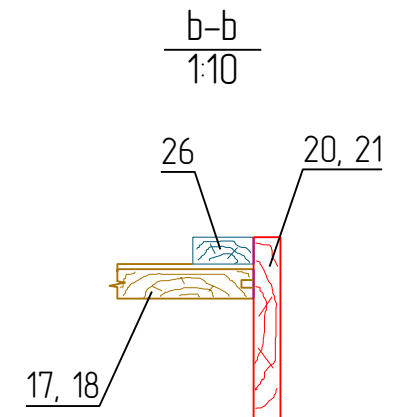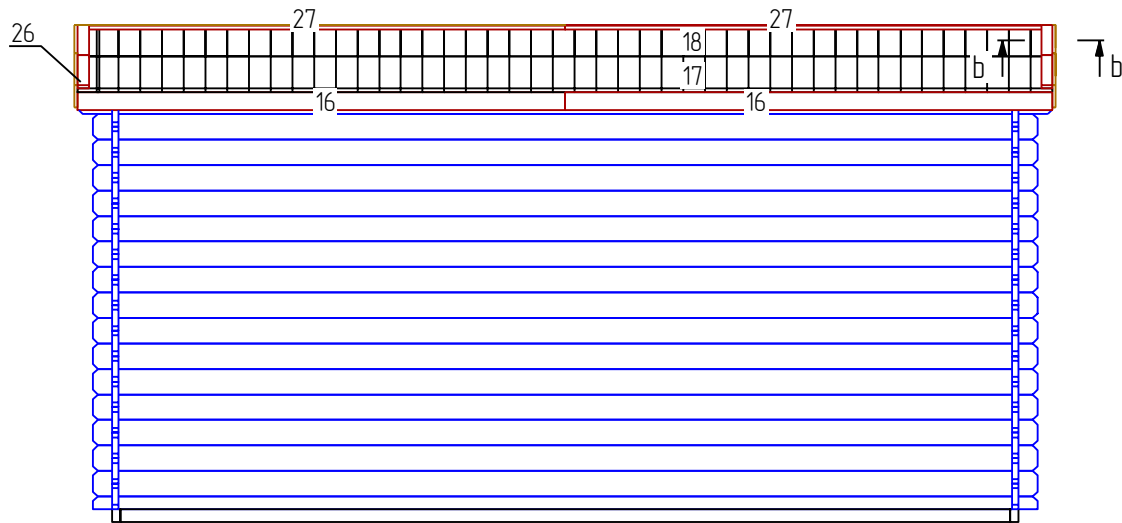


Lillian 34 5x5 TP








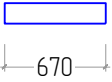
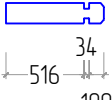
 
 


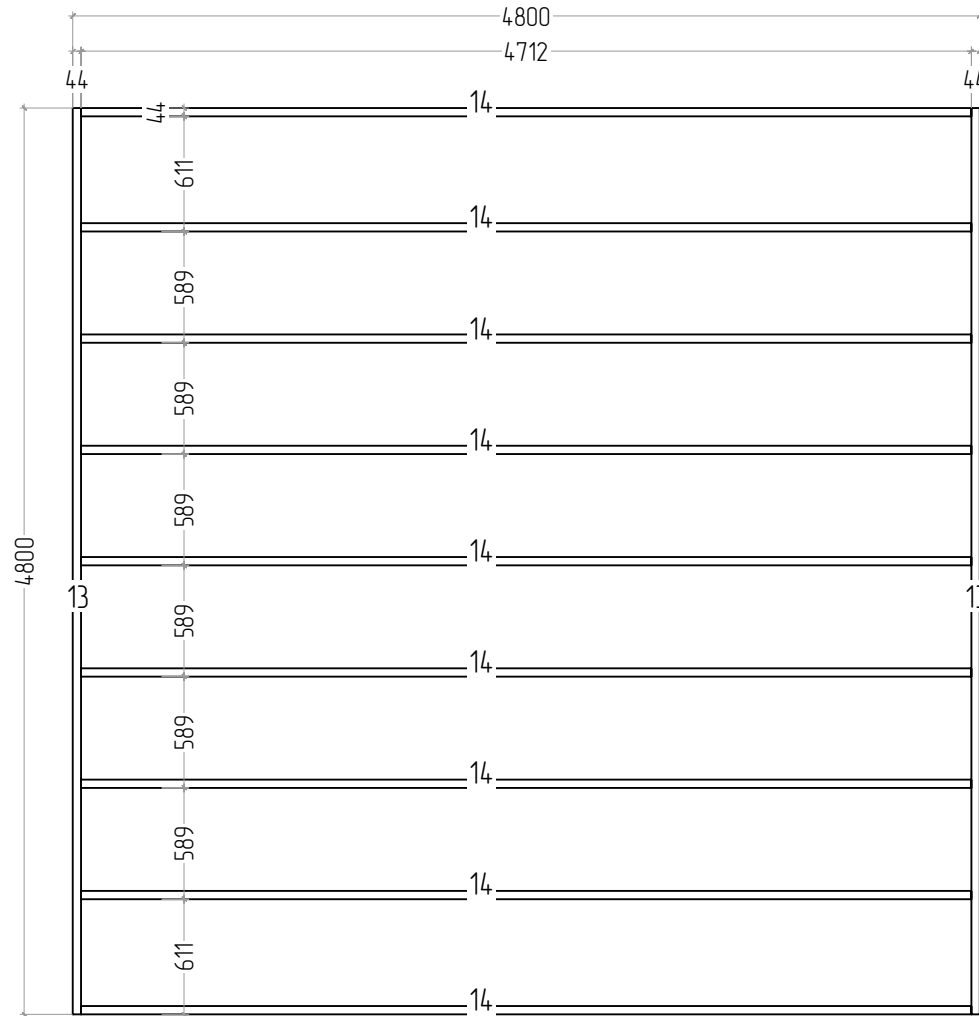Boarding joist plan
Trummplan
Lambourde plan











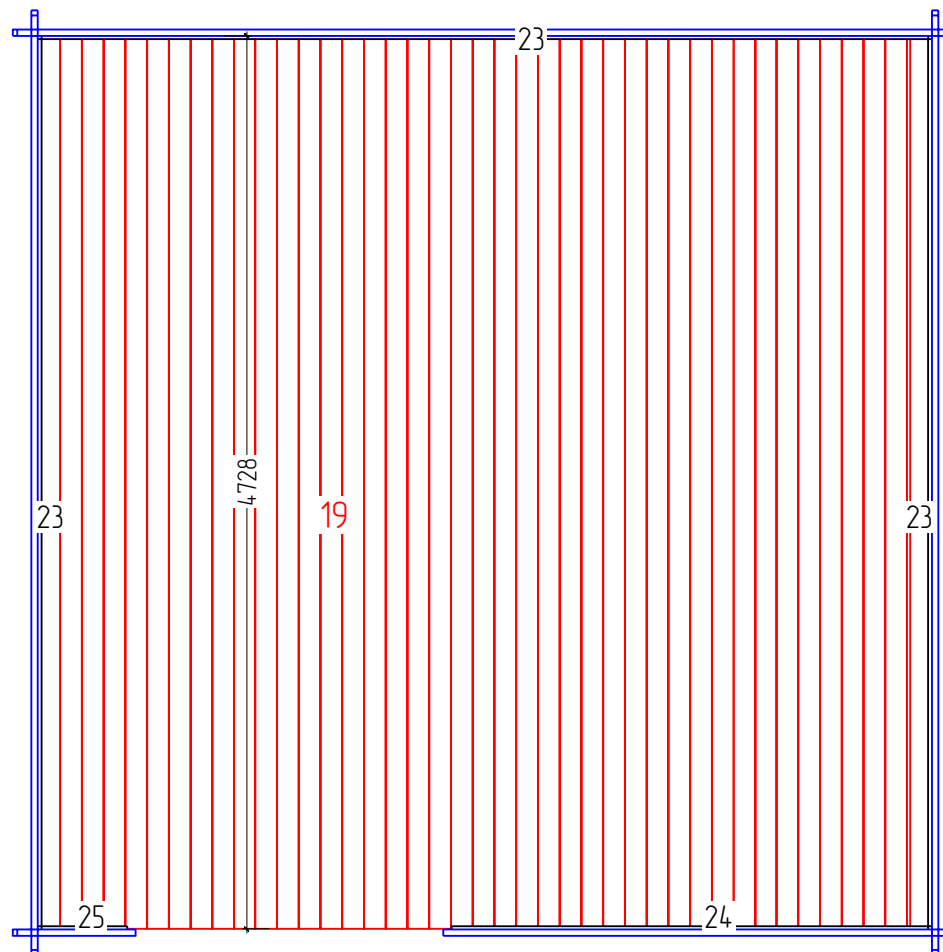

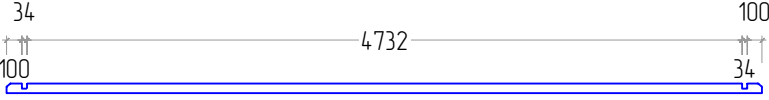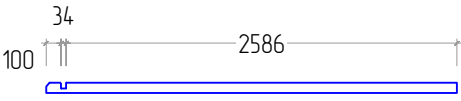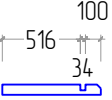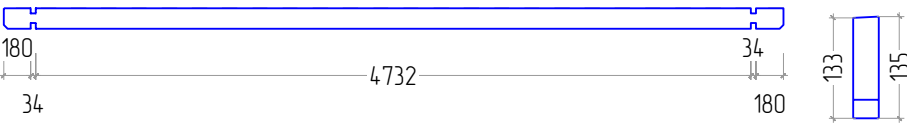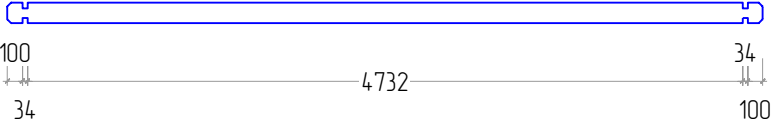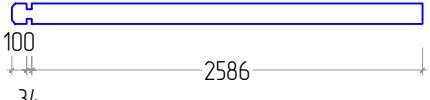


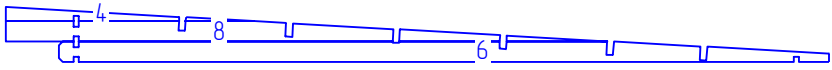
Lillian 34 5x5 TP

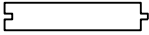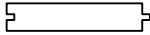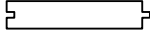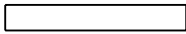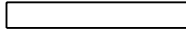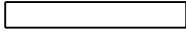Plan of the floor board
Plan der Furbodenbretter
Le plan des plaches du plancher



Nº	Lillian 34 5x5 TP	Nr.	Profile (mm)	Lenght (mm)
1		1	44x67.5	5000mm
2		1	44x67.5	2720mm
3		1	44x67.5	650mm
5		2	44x135	5160mm
7		43	44x135	5000mm
9		6	44x135	2720mm
10		16	44x135	1800mm
11		8	44x135	670mm
12		22	44x135	650mm
13	<p>Foundation Fundament Solive</p> 	2	44x68	4800mm
14	<p>Foundation Fundament Solive</p> 	9	44x68	4712mm
15	<p>Roof beam. Dachbalken. Panne</p> 	6	44x140	5160mm
16	<p>Roof side boards Traufenbrett Planche de rive</p> 	2	18x95	2580mm

Nº	Lillian 34 5x5 TP	Nr.	Profile (mm)	Lenght (mm)
17	Roof boards. Dachbretter Volige 	46	20x115	2965mm
18	Roof boards. Dachbretter Volige 	46	20x115	2625mm
19	Floor boards Fu ssboden Lame de plancher 	43	20x115	4728mm
20	Fascia board Giebelblende Planch de rive facade 	2	18x120	2965mm
21	Fascia board Giebelblende Planch de rive facade 	2	18x120	2625mm
22	Fascia board Giebelblende Planch de rive facade 	2	18x120	2598mm
23	Floor edge trim Fu bleisten Plinthe plancher 	3	18x20	4732mm
24	Floor edge trim Fu bleisten Plinthe plancher 	1	18x20	2543mm
25	Floor edge trim Fu bleisten Plinthe plancher 	1	18x20	473mm
26	Roofing felt fillet Giebelabschlussbrett Latte de finition couverture 	4	20x58	2795mm
27	Roofing felt fillet Giebelabschlussbrett Latte de finition couverture 	2	20x58	2522mm
28	Roof edge reinforcement Traufenteisteu Tasseau 	4	28x34	2580mm
29	<i>Storm protection</i> 	4	28x34	1900mm

N°	Lillian 34 5x5 TP	Nr.	Profile	Lenght
W-1		2		
	Door Tur 1630x1958 mm La porte	1		
	Window Fenetre 1400x1080 mm Fenster	2		