

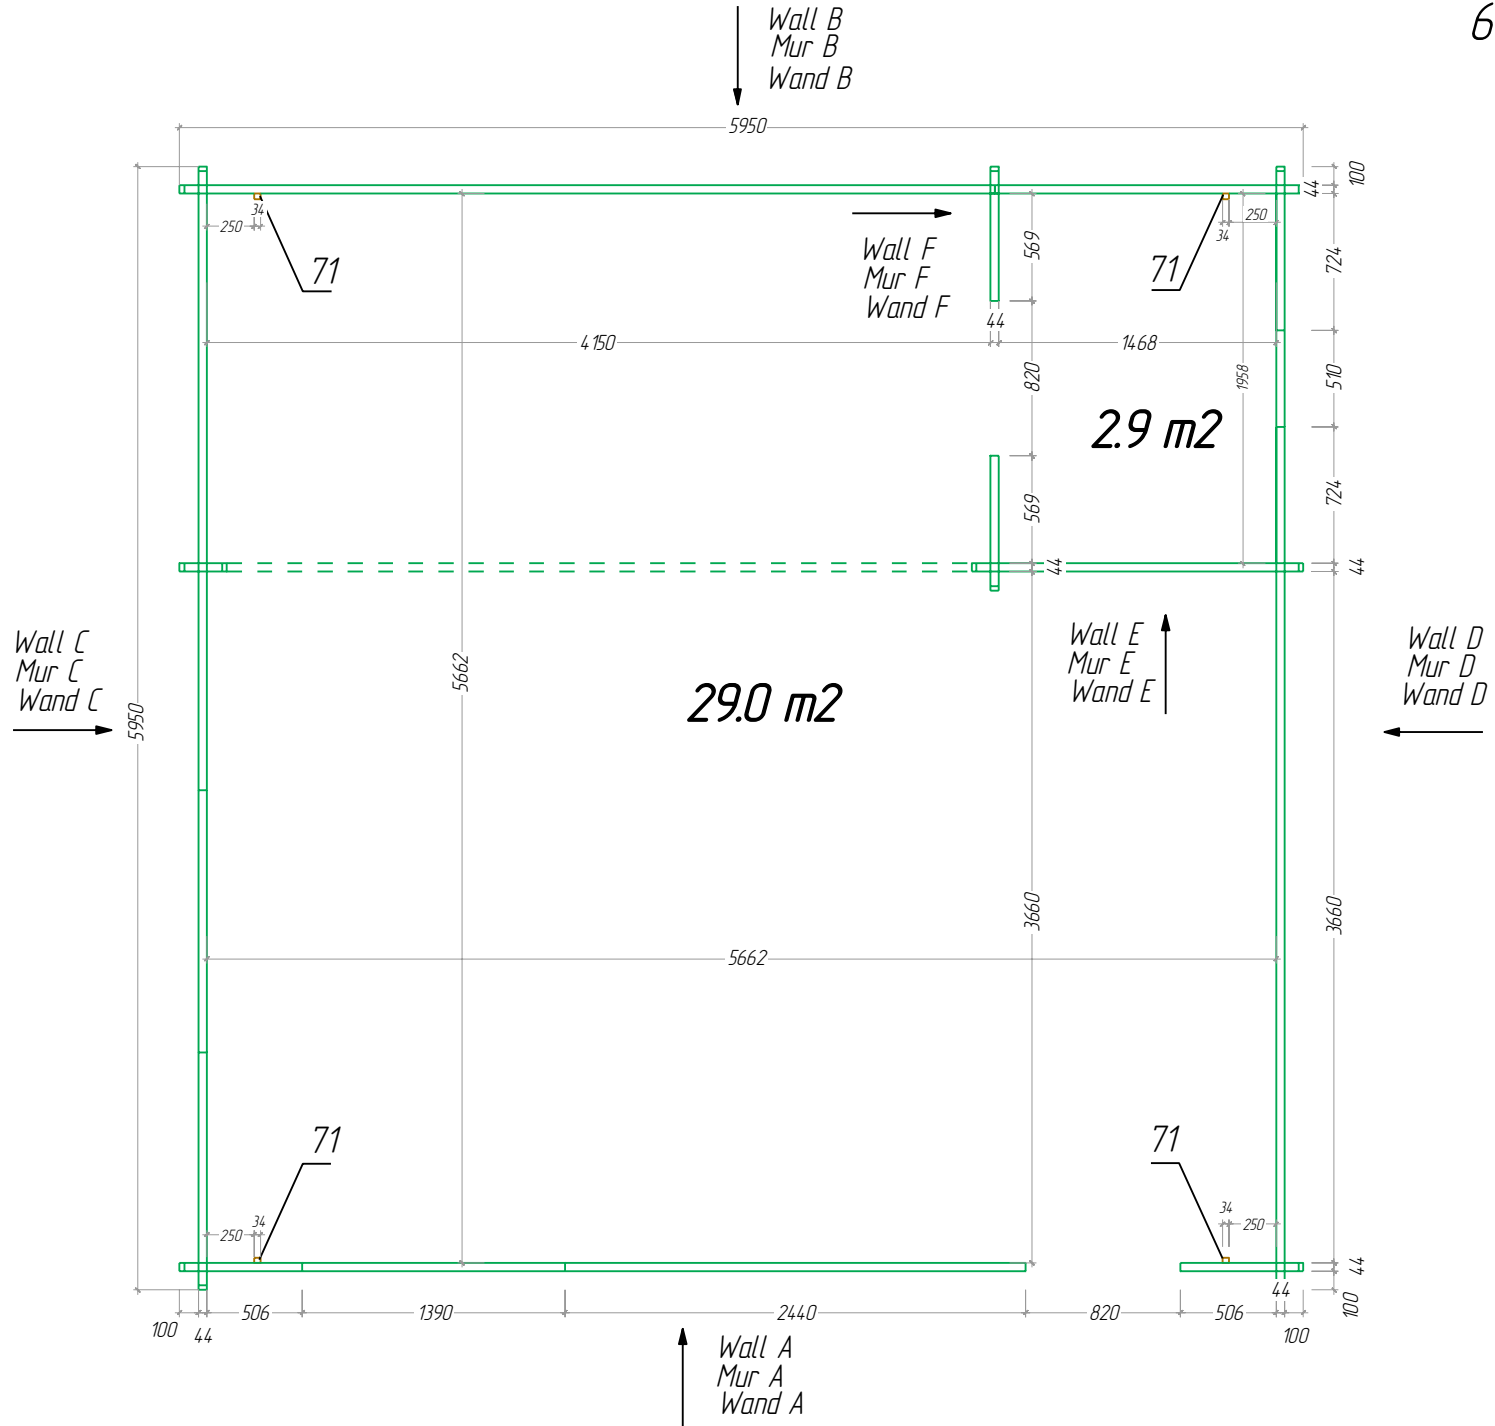


6x6

Plan

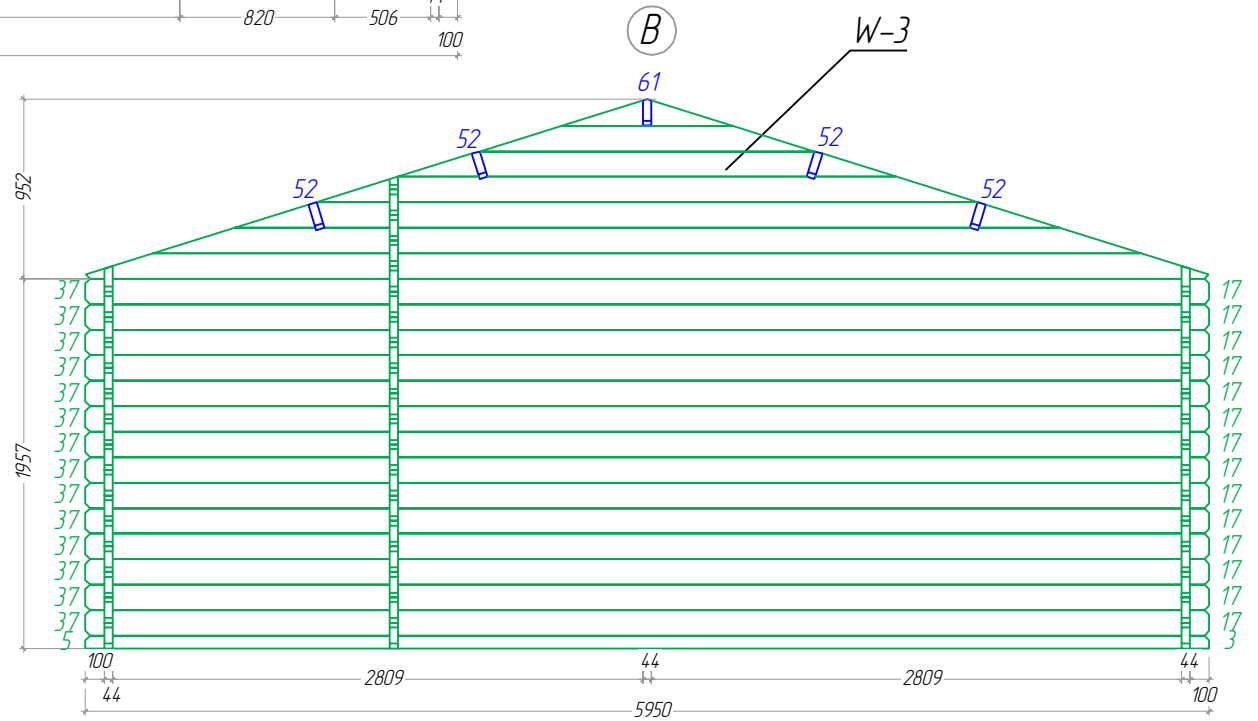


6x6

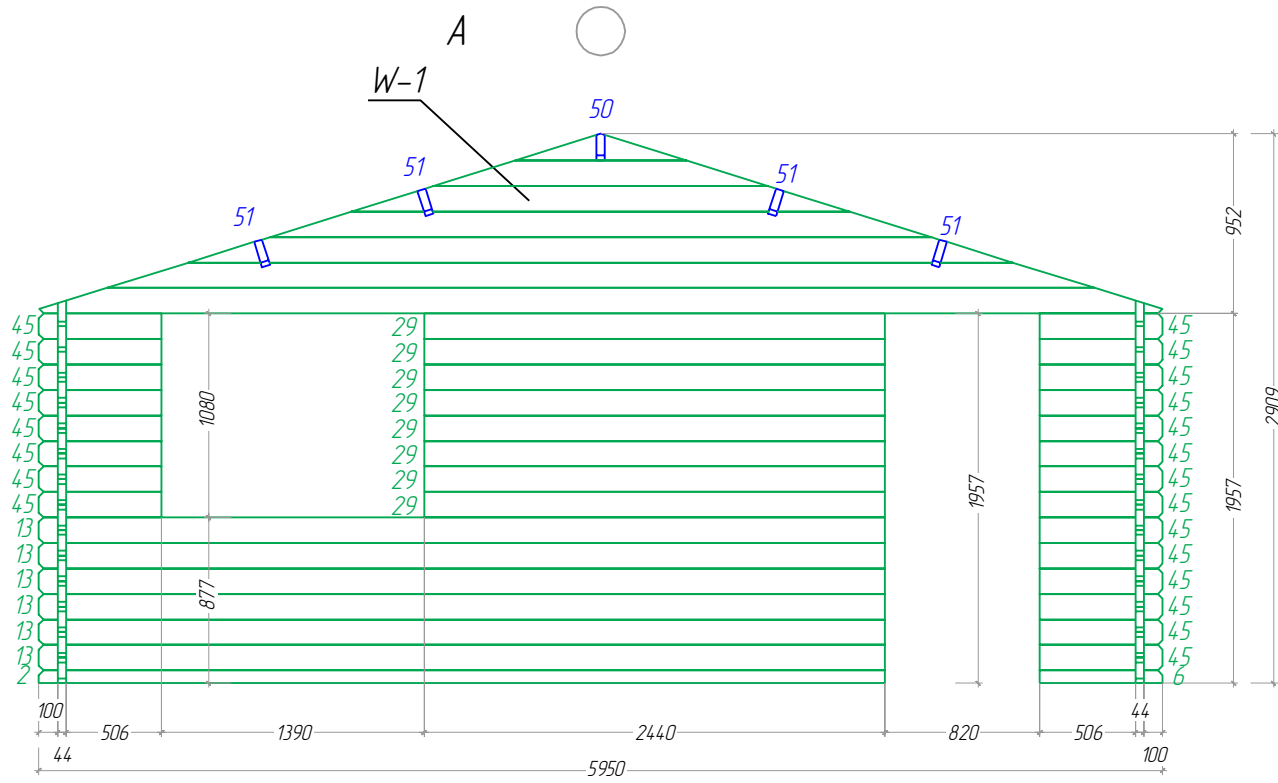


C




6x6

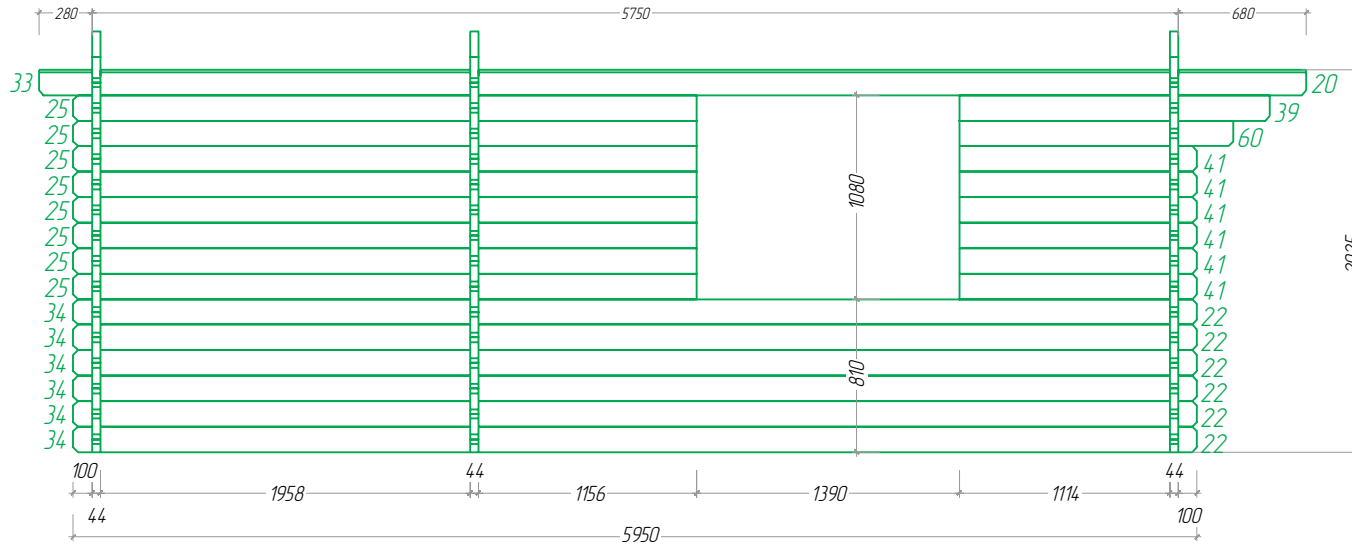


D

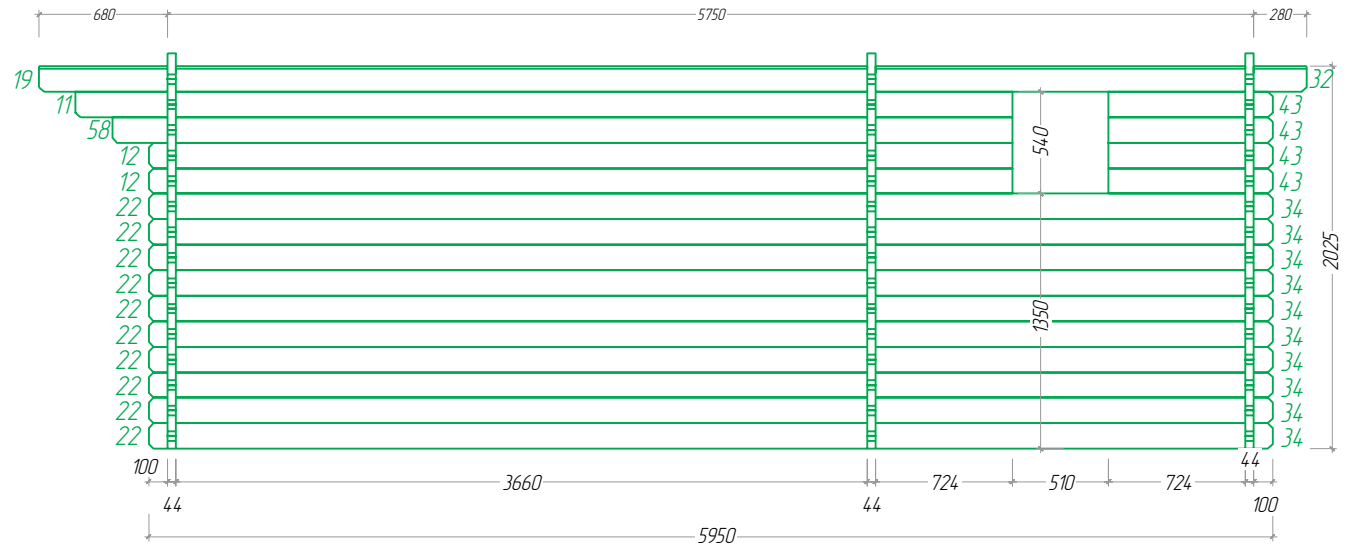


6x6

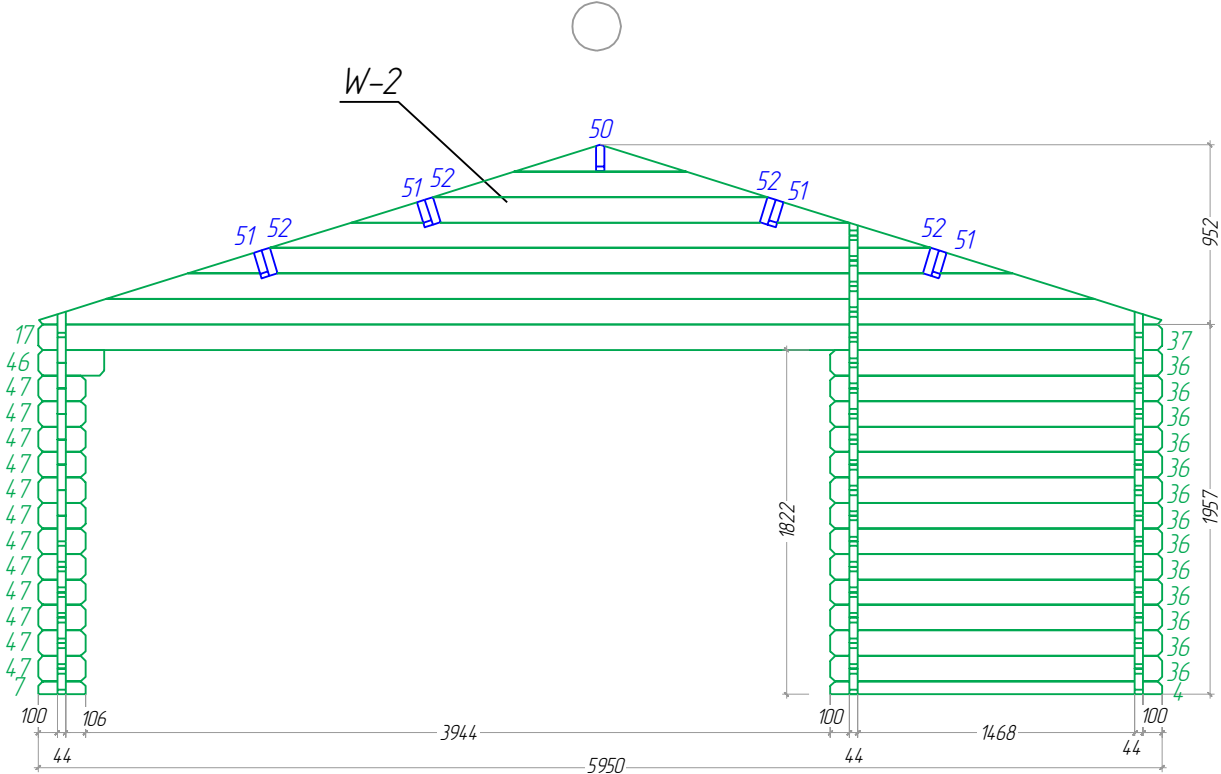


F

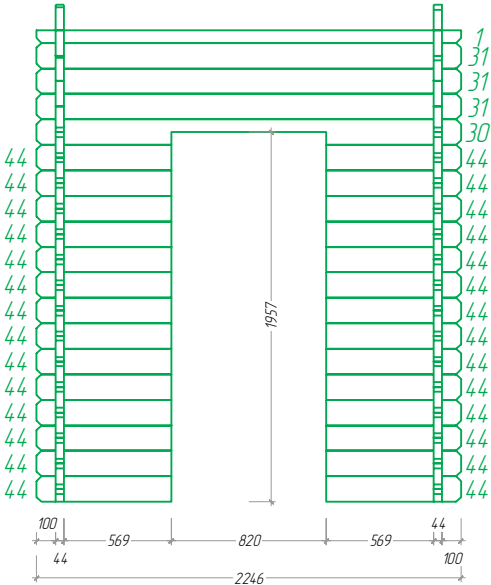



6x6

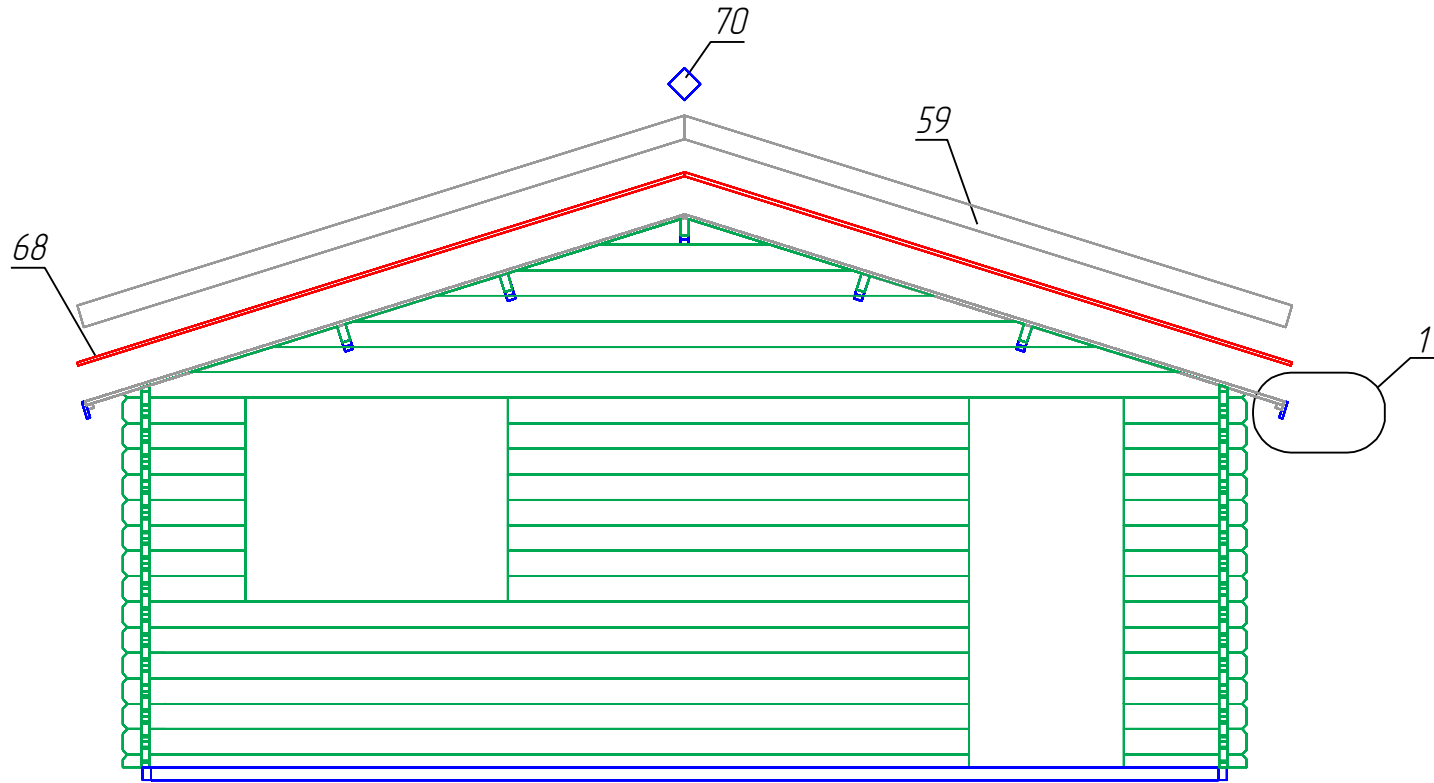

$\frac{1}{M 1:5}$

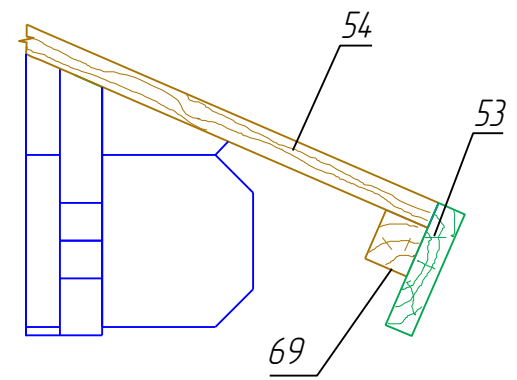


6x6

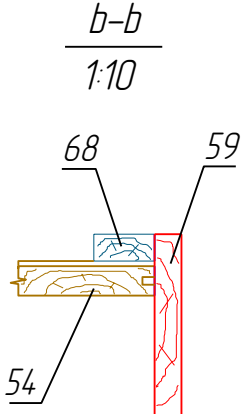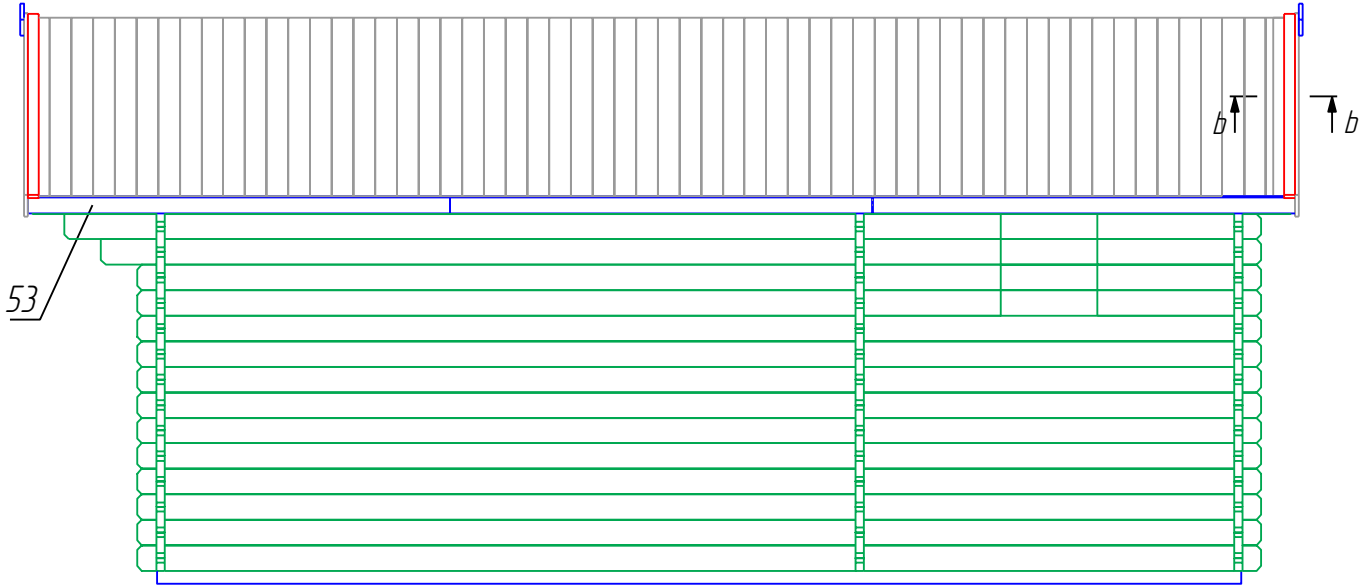

6x6


Boarding joist plan
Trummplan
Lambourde plan

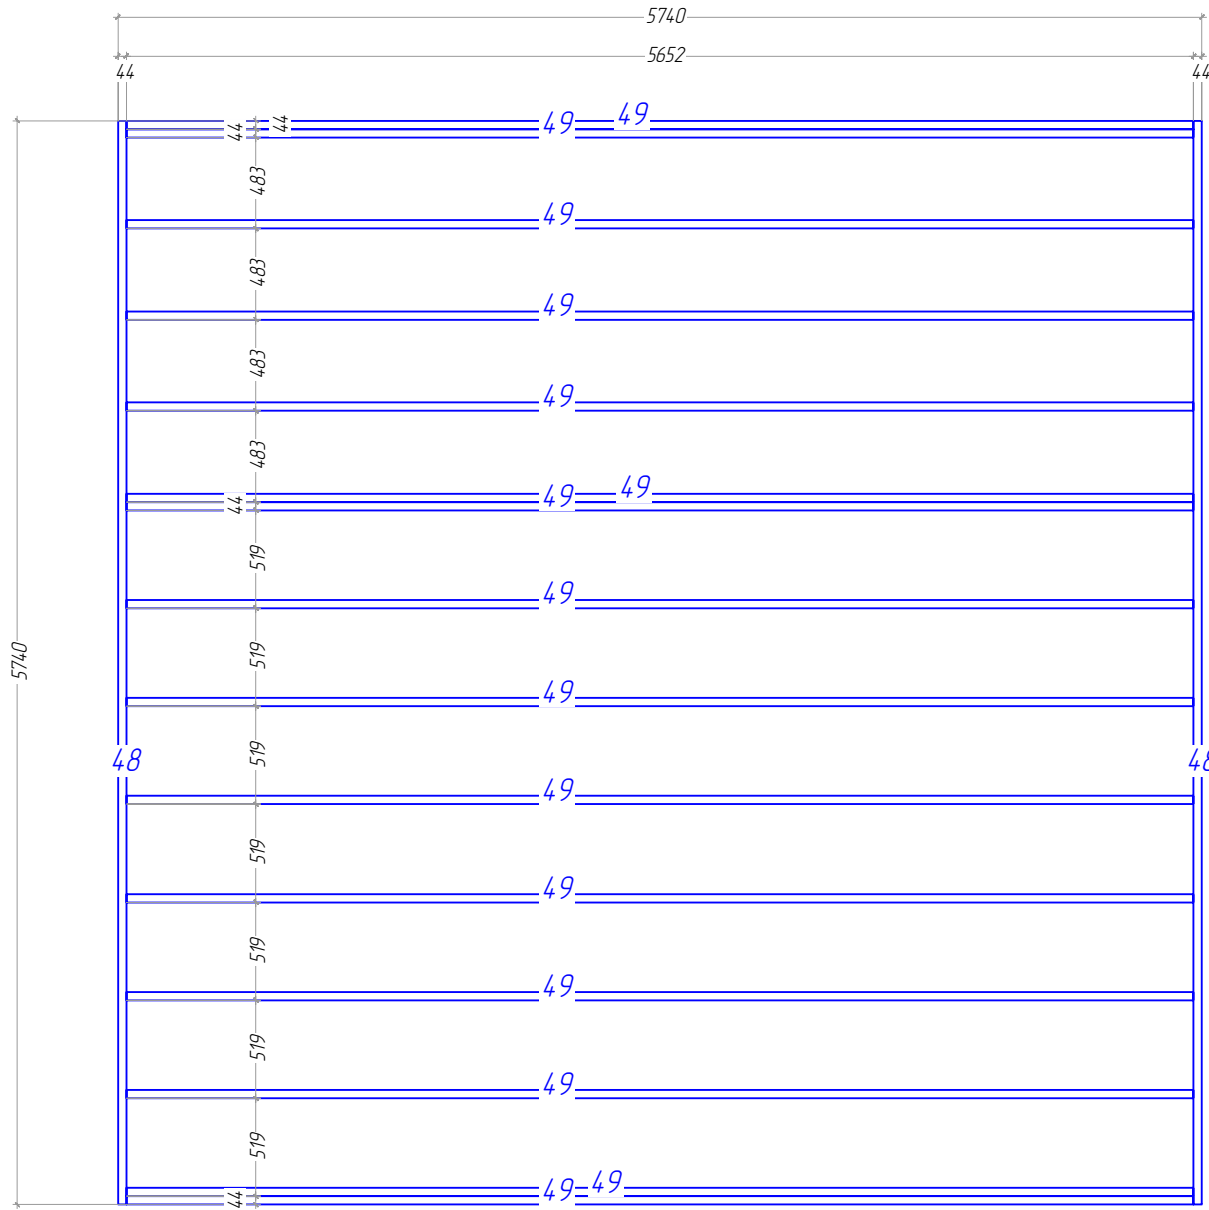



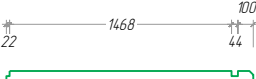
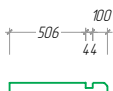





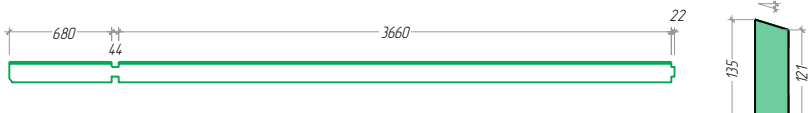
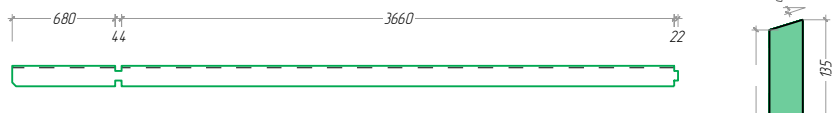


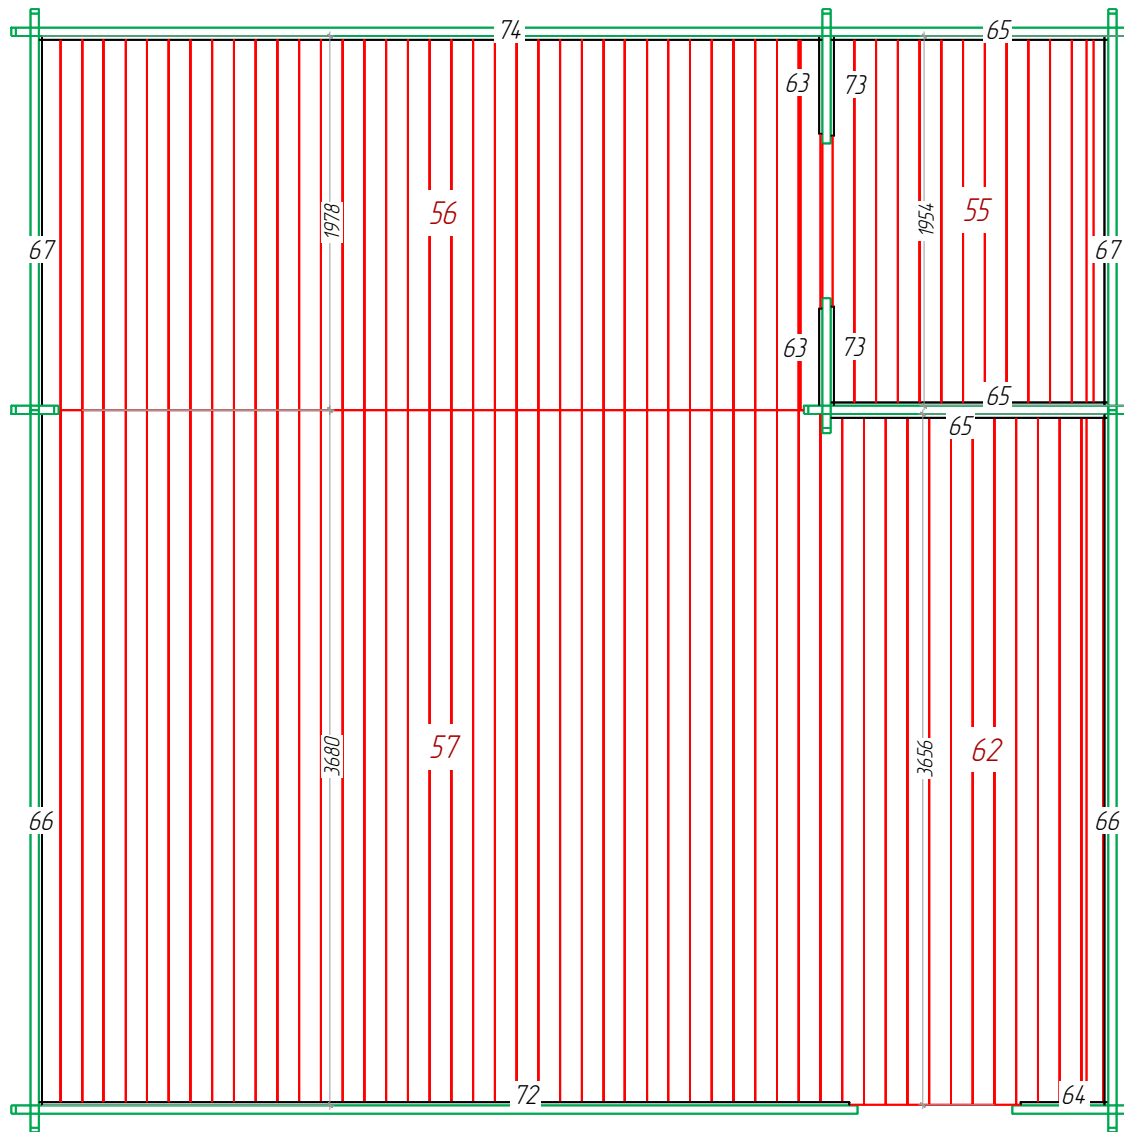6x6




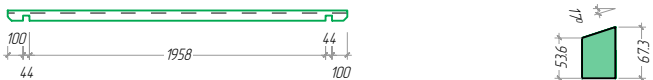





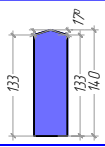
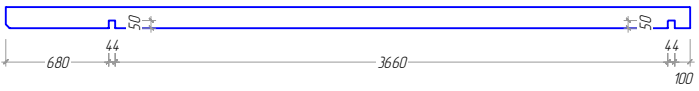
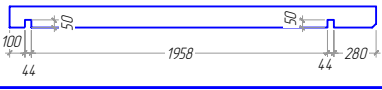
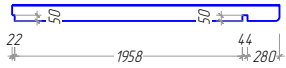
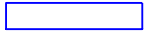
Plan of the floor board
Plan der FuRbodenbretter

Le plan des plaches du plancher

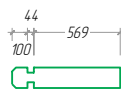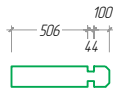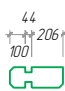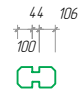


N ^o		Nr.	Profile (mm)	Length (mm)
1		1	44x67,3	2246mm
2		1	44x67,5	4480mm
3		1	44x67,5	4316mm
4		1	44x67,5	1756mm
5		1	44x67,5	1634mm
6		1	44x67,5	650mm
7		1	44x67,5	250mm
11		1	44x135	4959mm
12		2	44x135	4572mm
13		6	44x135	4480mm
17		15+1	44x135	4316mm
19		1	44x135	4406mm
20		1	44x135	4406mm



Nº		Nr.	Profile (mm)	Length (mm)
22		16	44x135	3826mm
25		8	44x135	3302mm
29		8	44x135	2440mm
30		1	44x135	2246mm
31		3	44x135	2246mm
32		1	44x135	2304mm
33		1	44x135	2304mm
34		16	44x135	2124mm
36		13	44x135	1756mm
37		15+1	44x135	1634mm
39		1	44x135	1645mm
41		6	44x135	1258mm
43		4	44x135	868mm

Nº		Nr.	Profile (mm)	Lenght (mm)
44		28	44x135	713mm
45		22	44x135	650mm
46		1	44x135	350mm
47		12	44x135	250mm
58		1	44x135	4765mm
60		1	44x135	1451mm
48	Foundation Fundament Solive 	2	44x68	5740mm
49	Foundation Fundament Solive 	15	44x68	5652mm
50	Roof beam. Dachbalken. Panne  	1	44x140	4406mm
51	Roof beam. Dachbalken. Panne 	4	44x140	4528mm
52	Roof beam. Dachbalken. Panne 	4	44x140	2426mm
61	Roof beam. Dachbalken. Panne 	1	44x140	2304mm
53	Roof side boards Traufenbrett Planche de rive 	6	18x90	2236mm



W-1

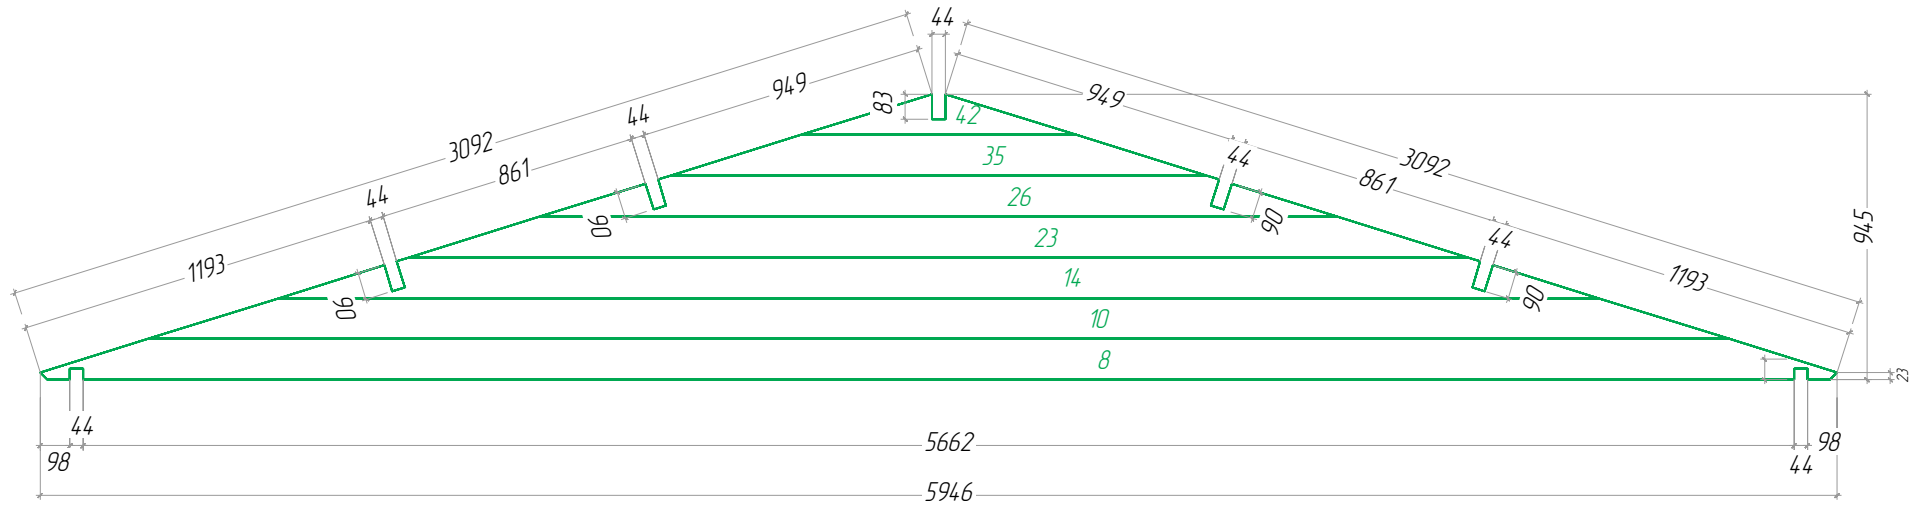

W-2

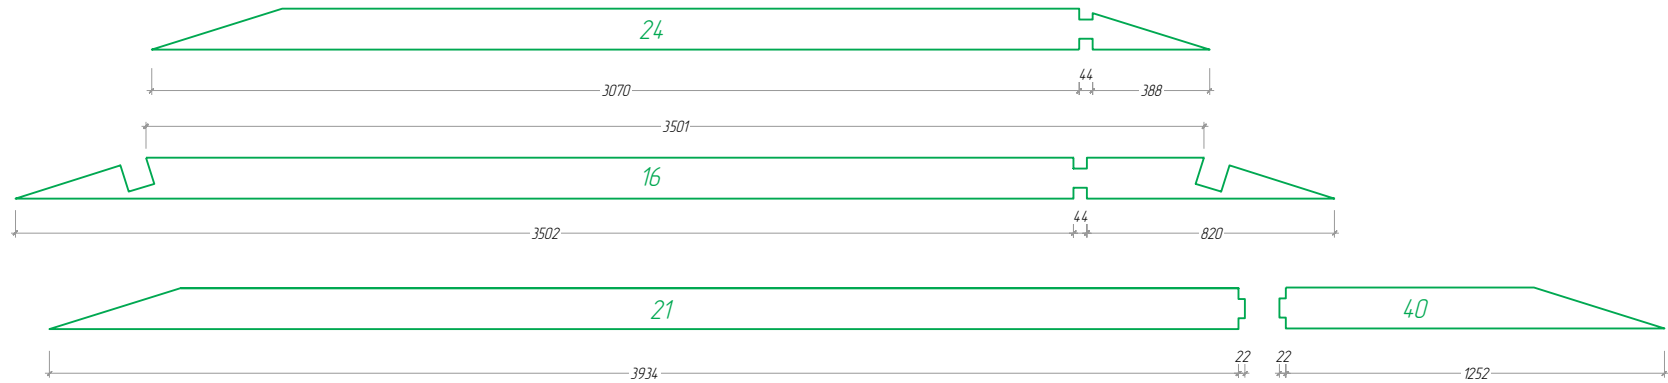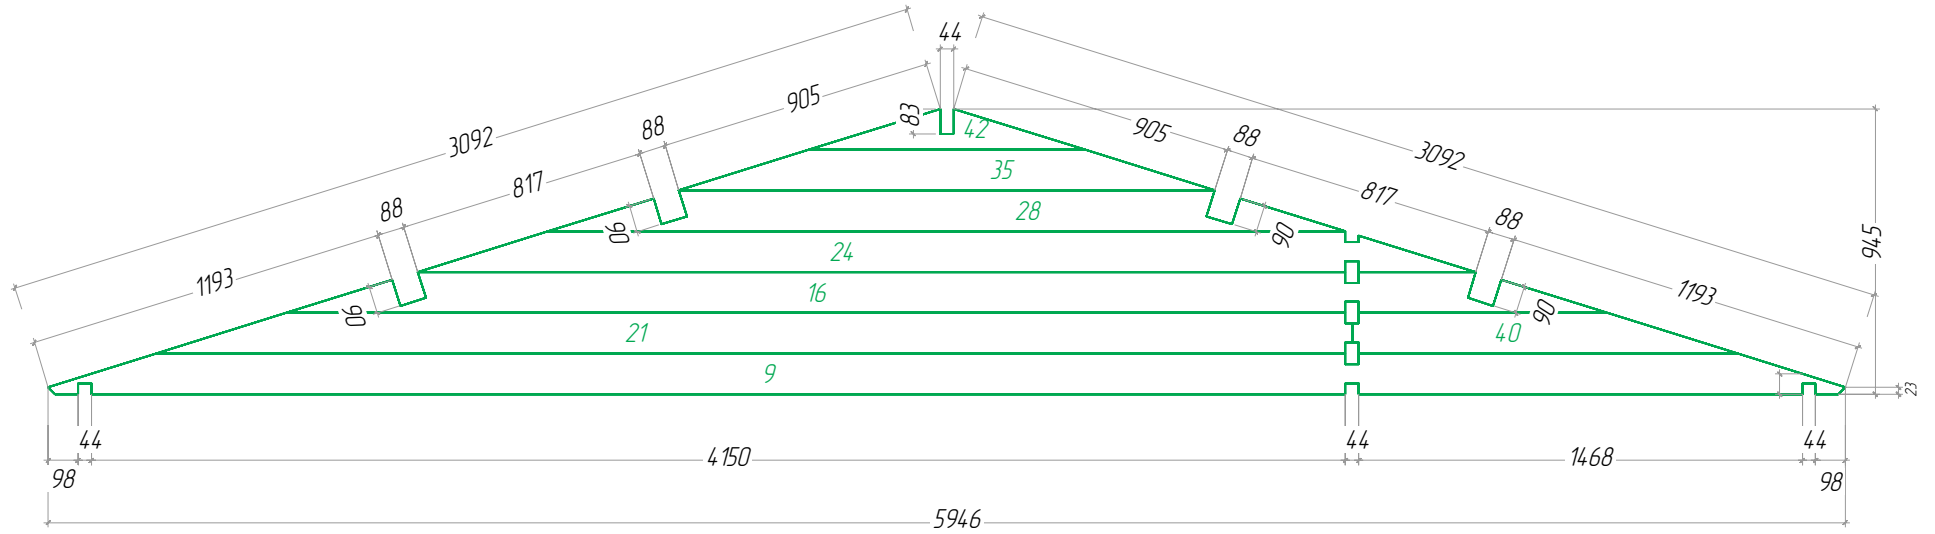

W-3

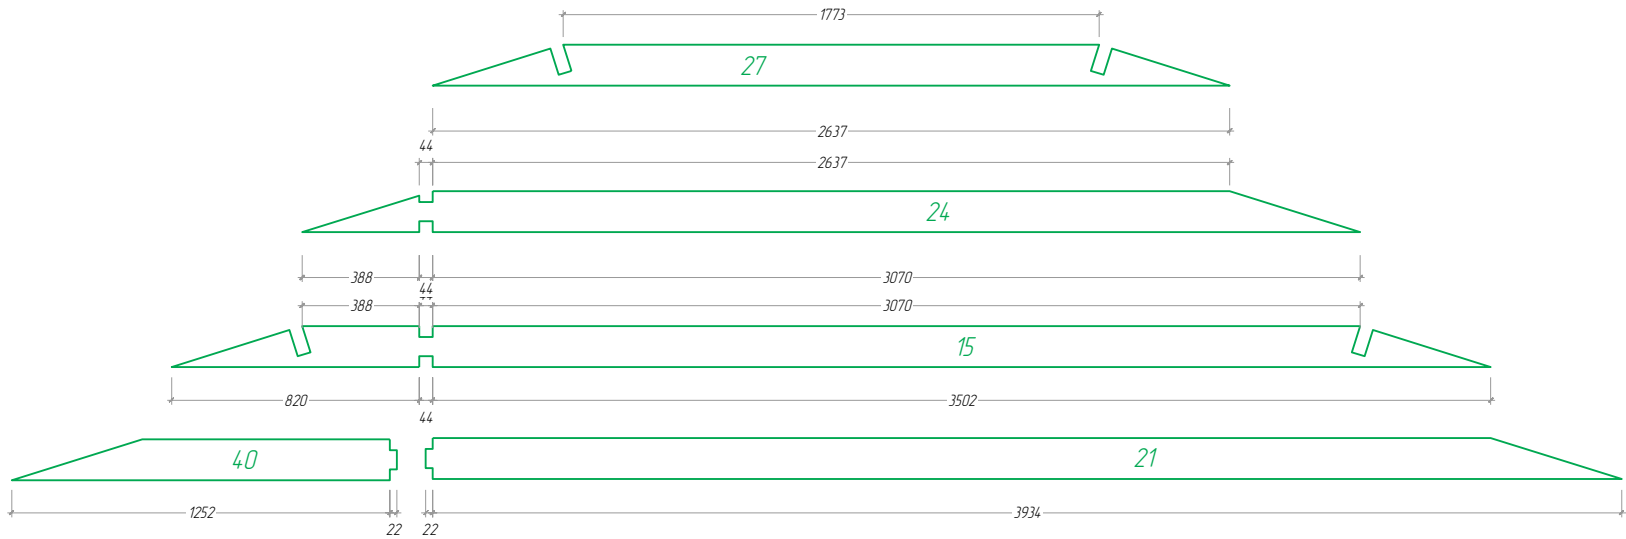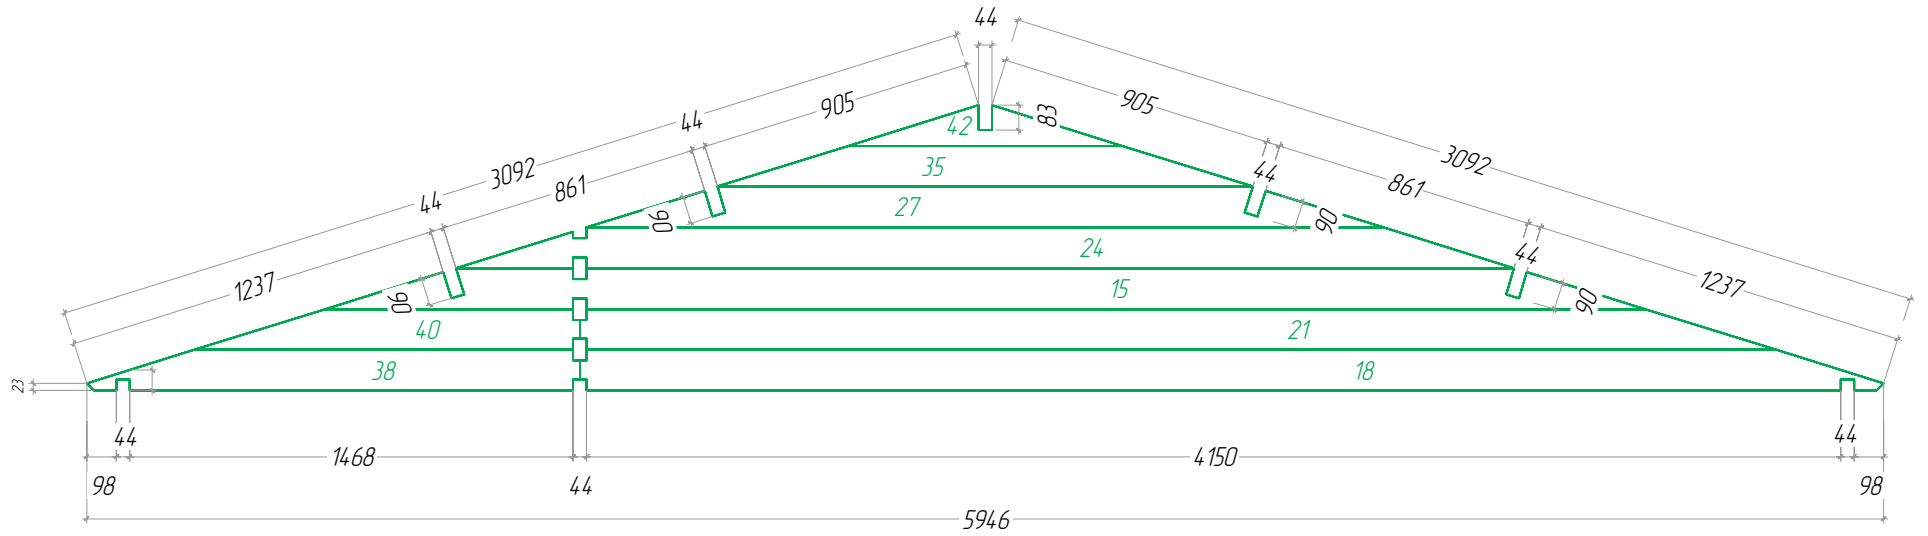

Storm protection

