





PEGAS 3 x 3 m

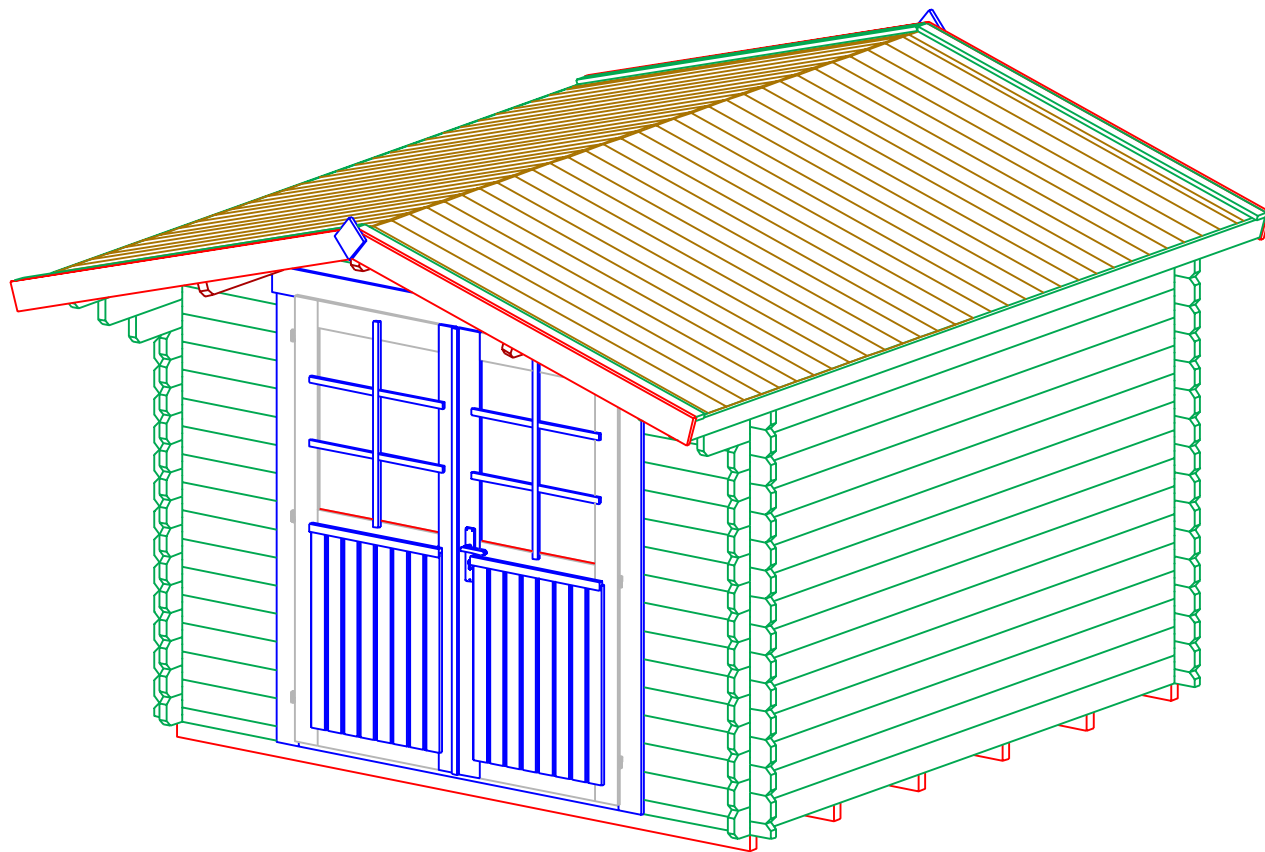

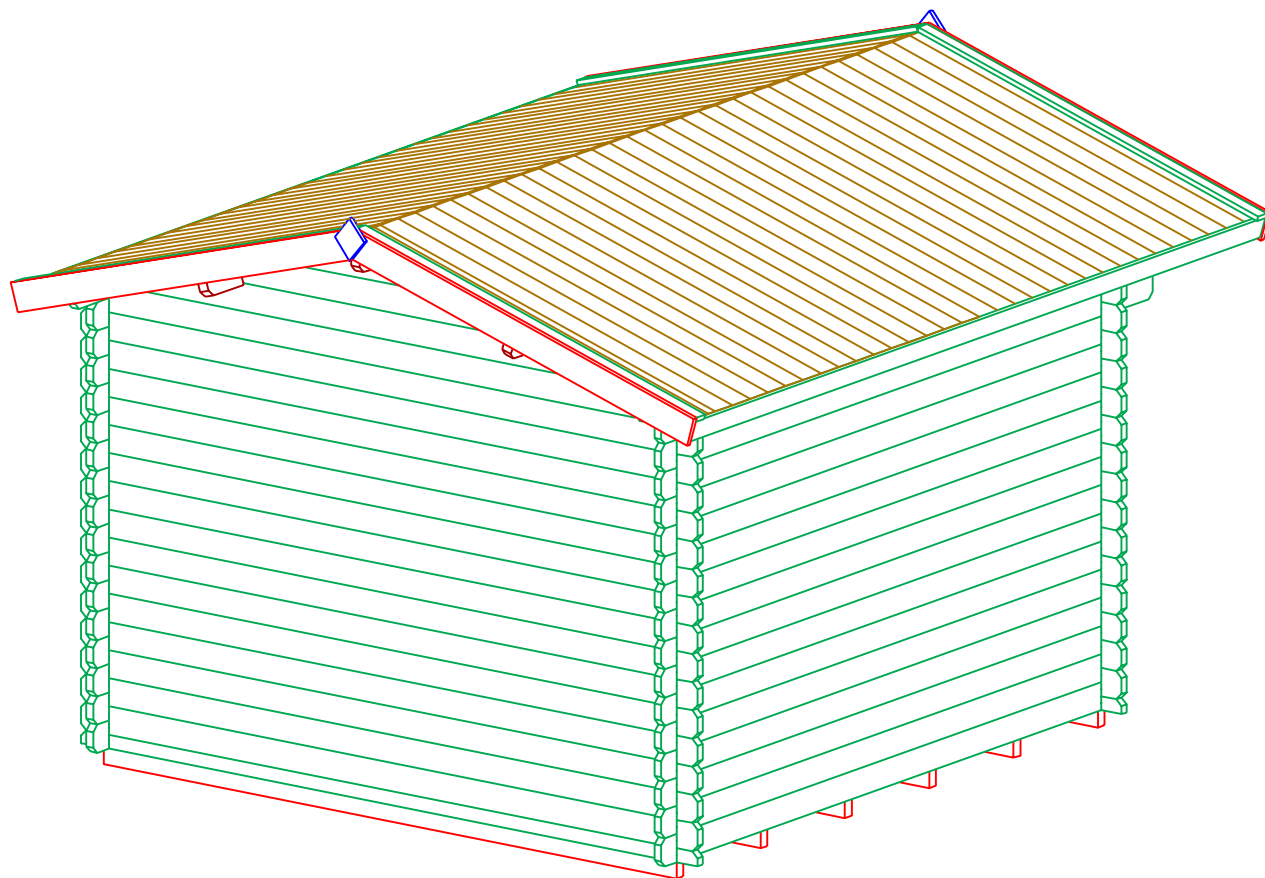



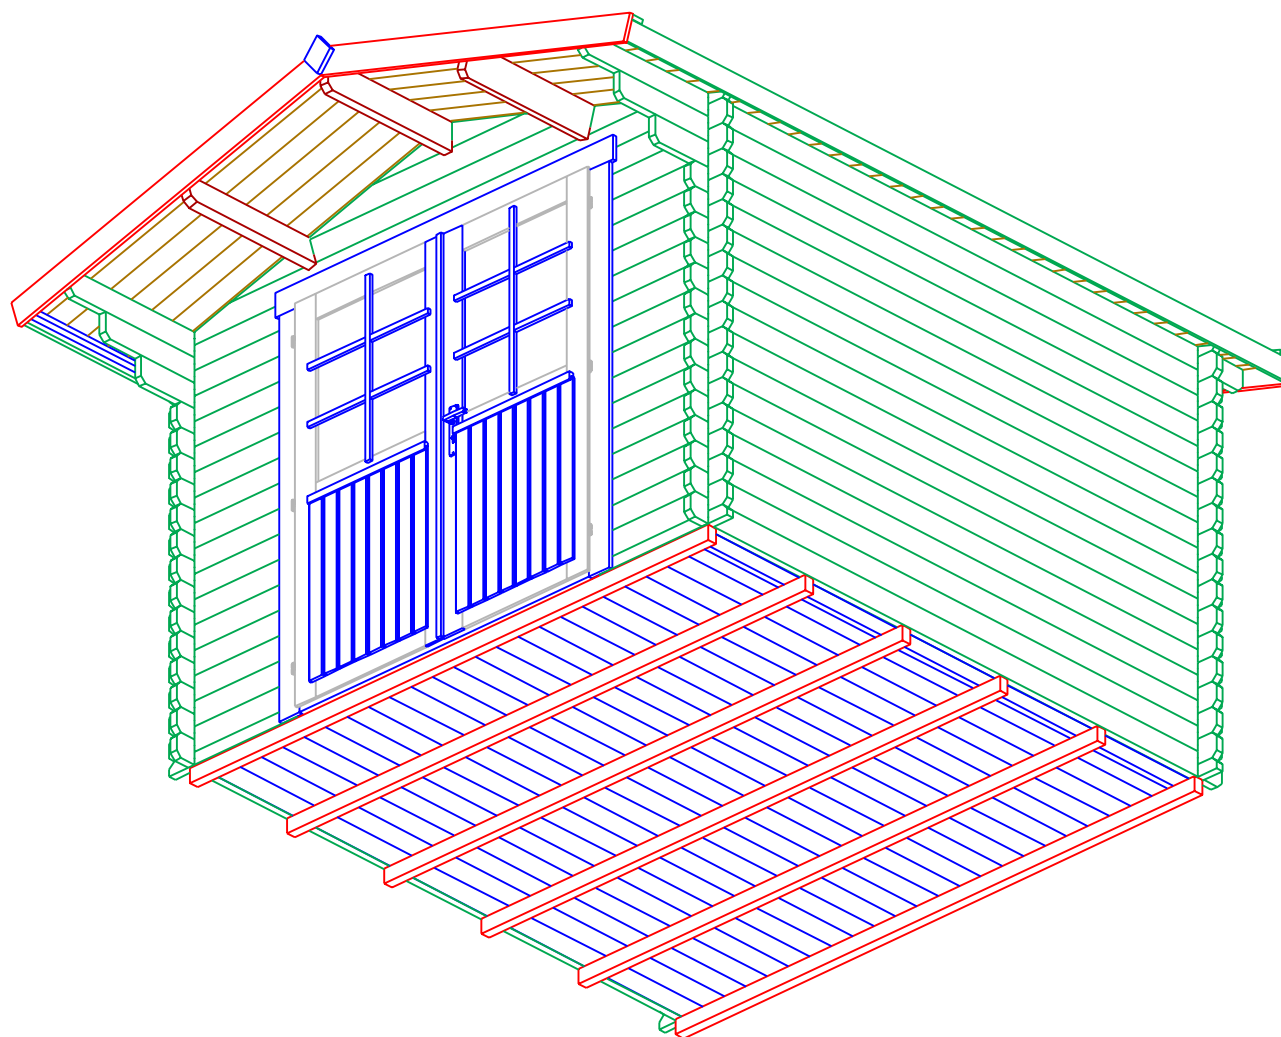




(A)

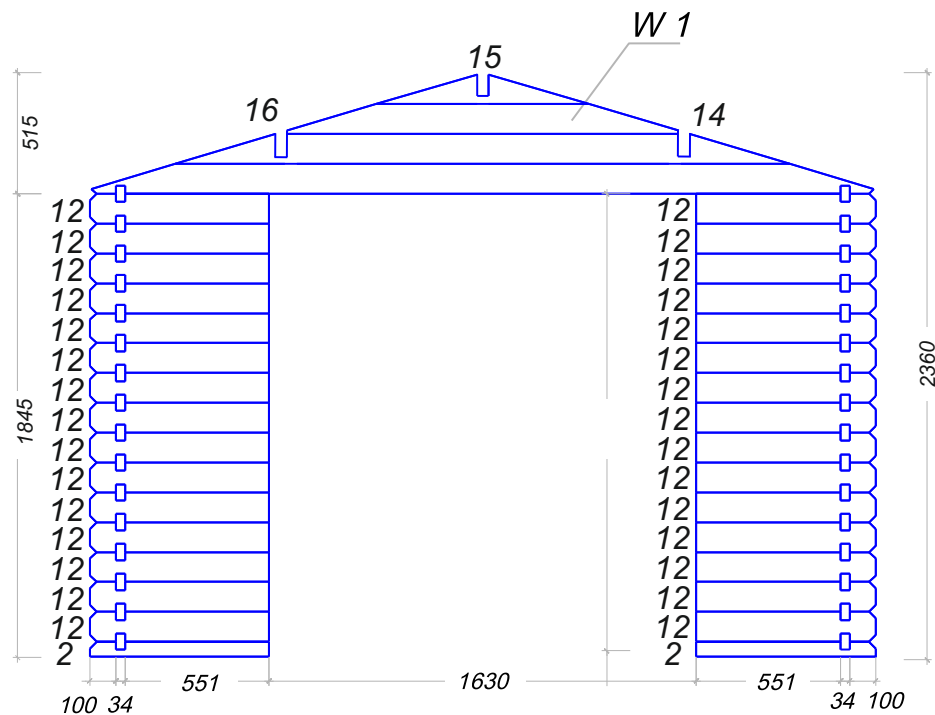


(B)

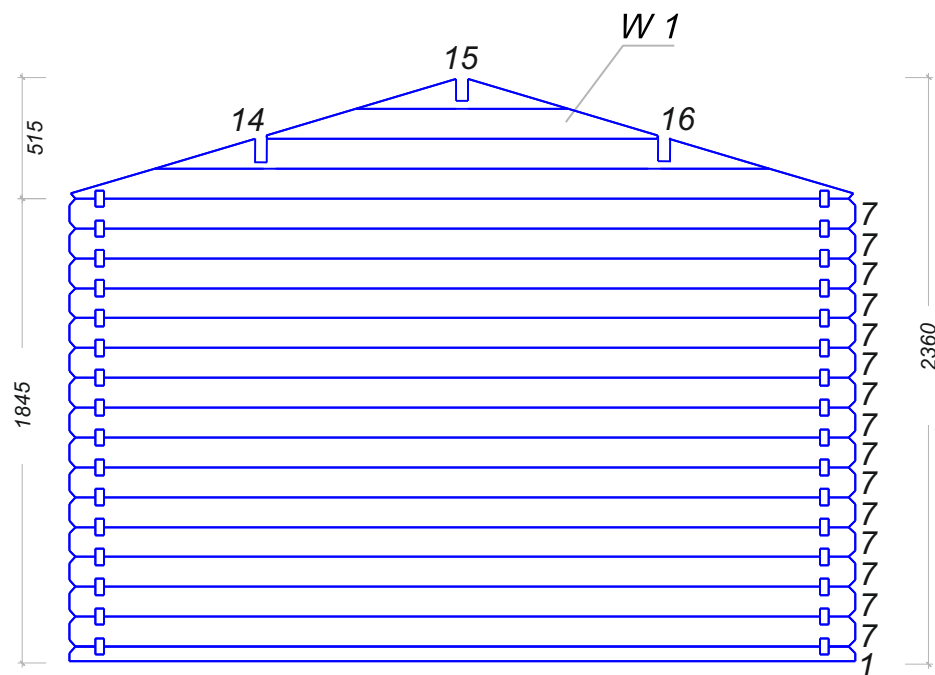


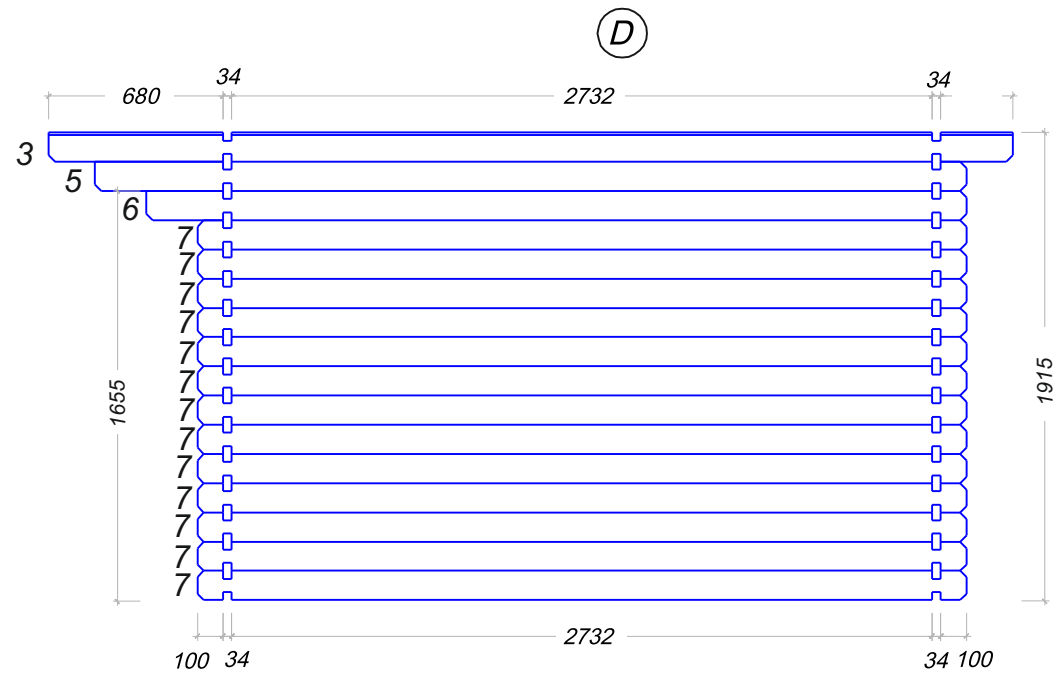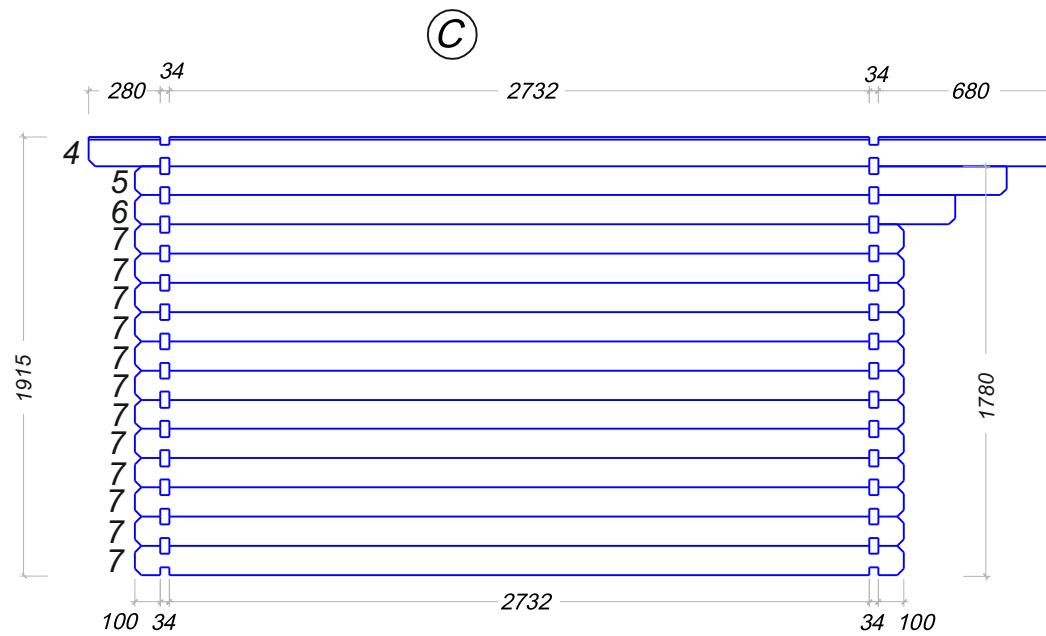

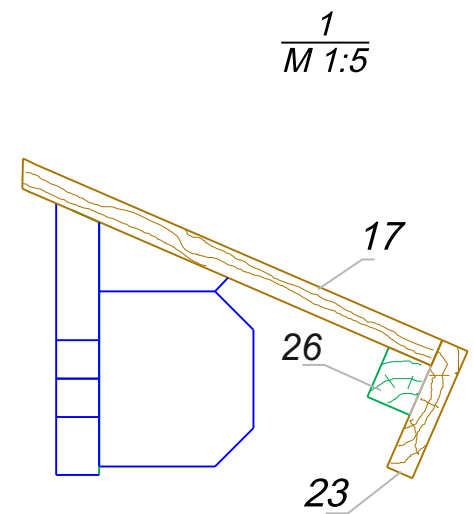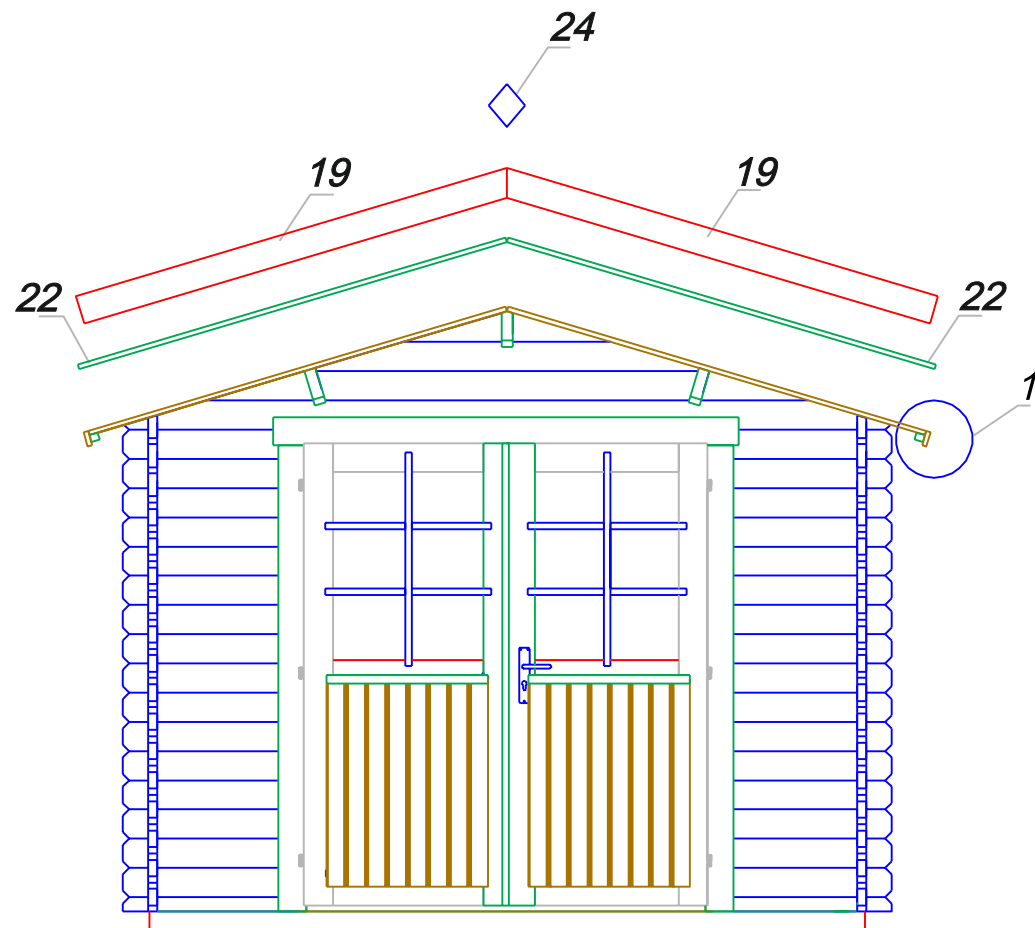


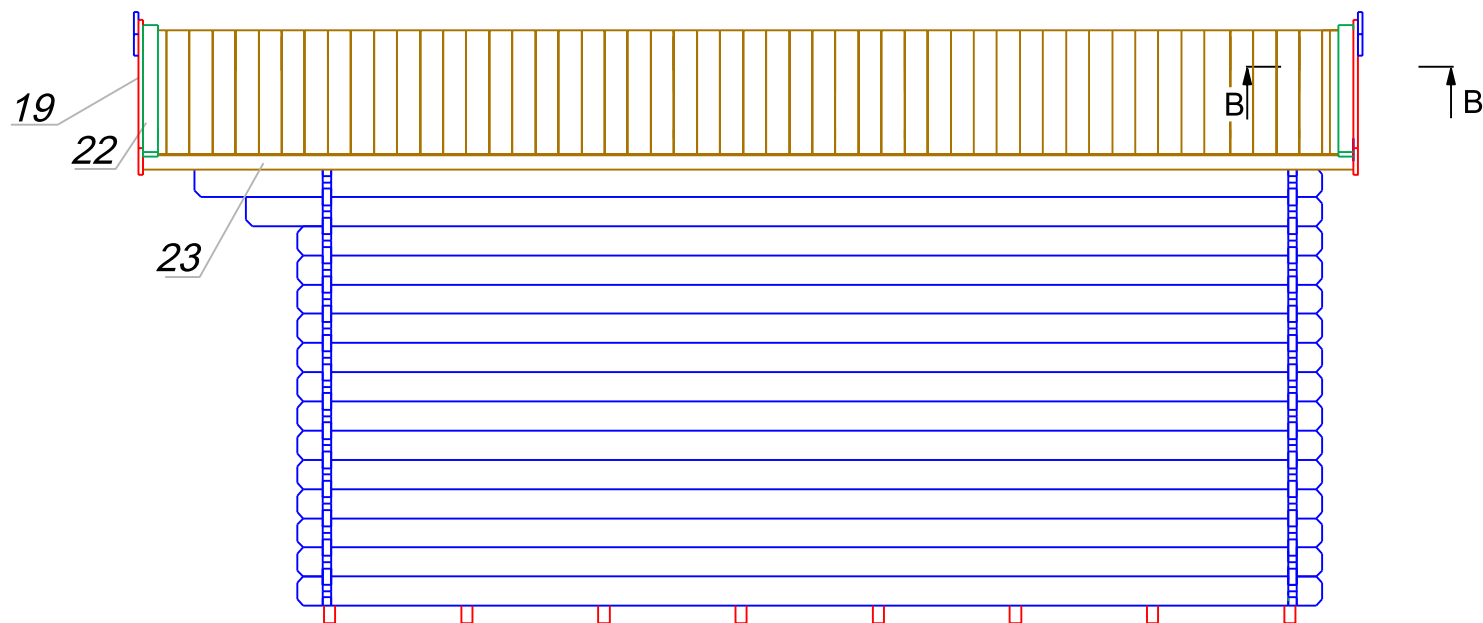


$\frac{B-B}{M 1:5}$

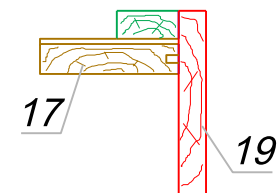




$M 1:30$

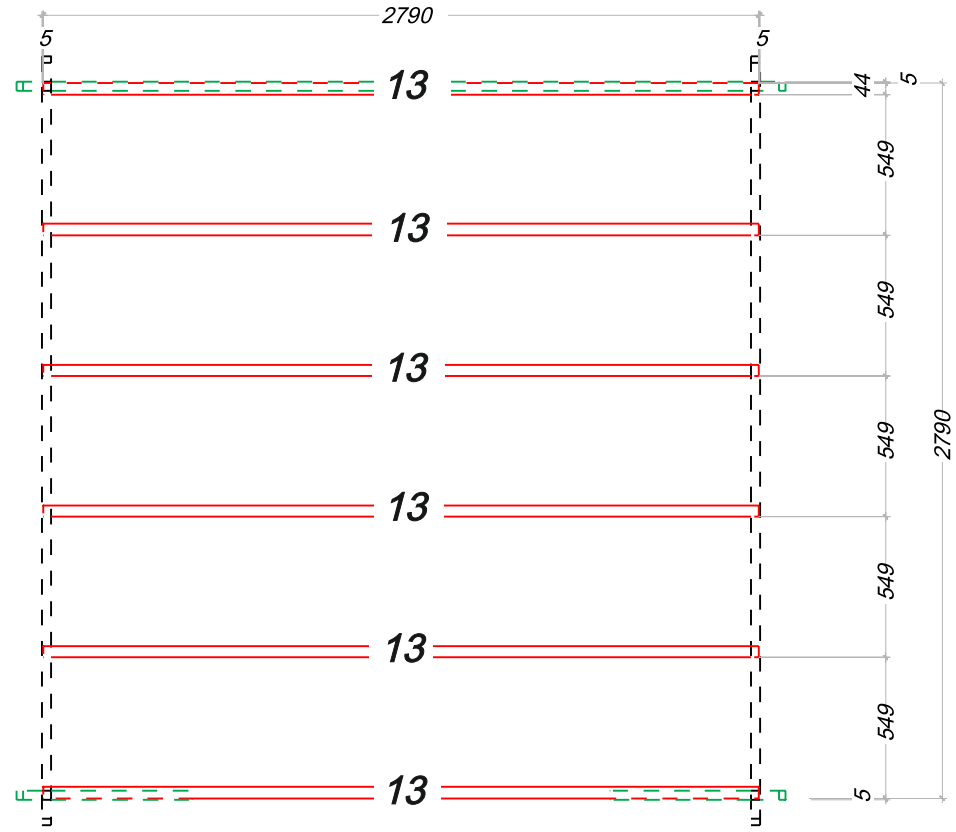






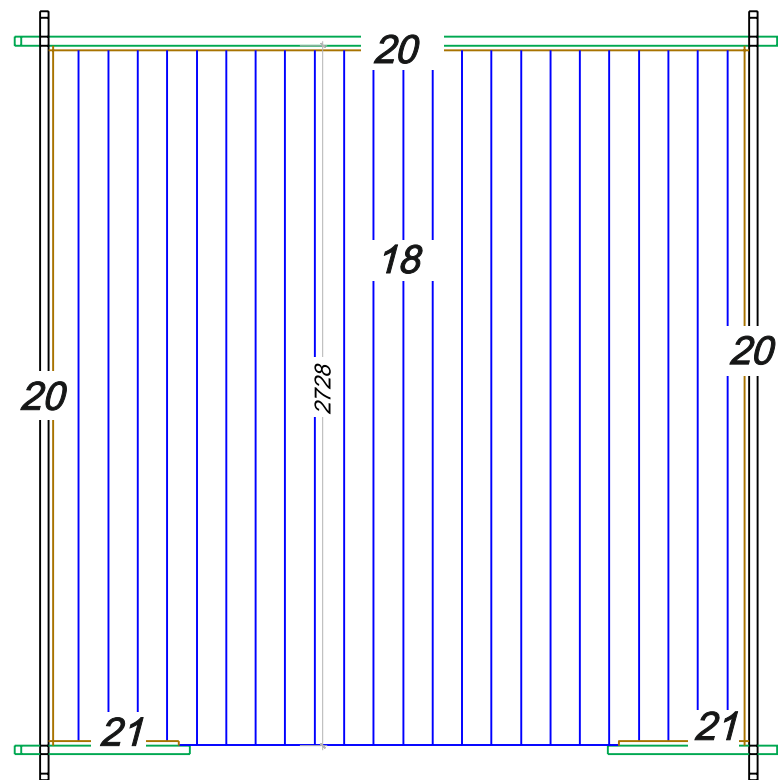





W-1

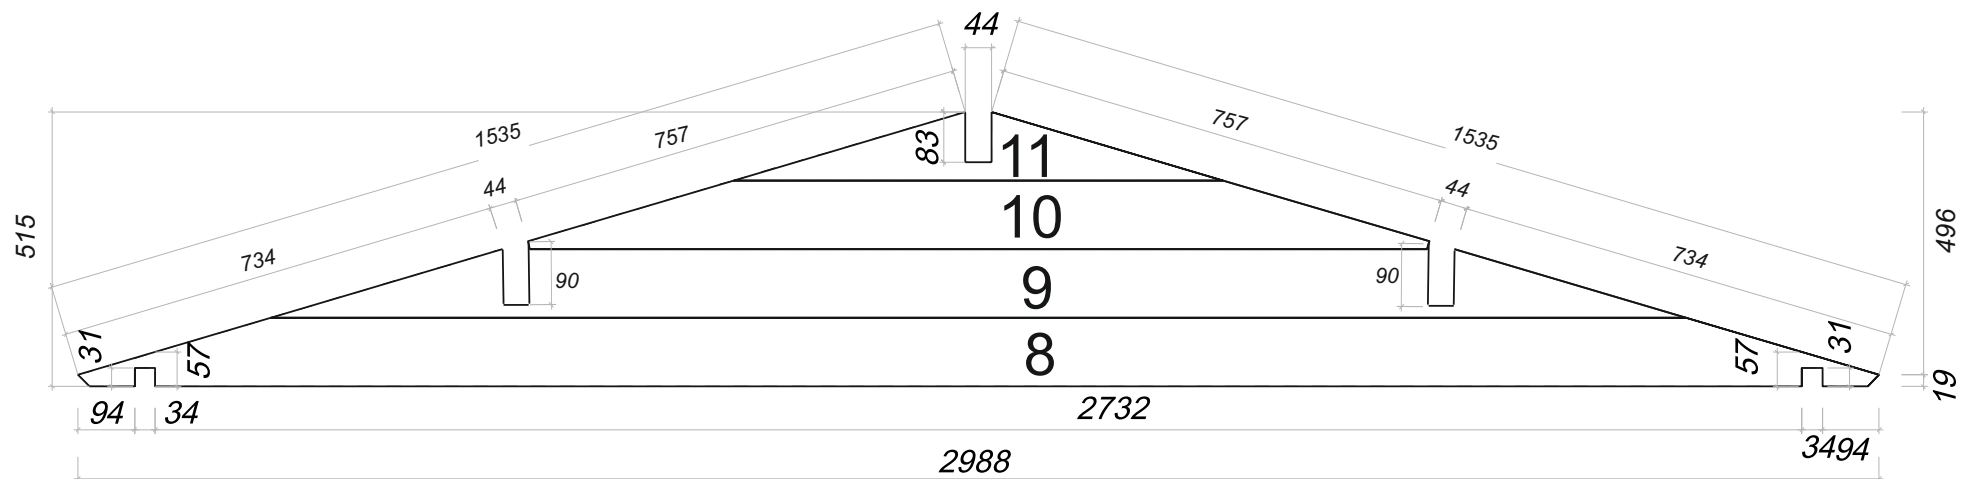

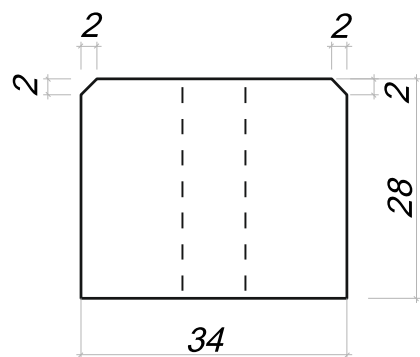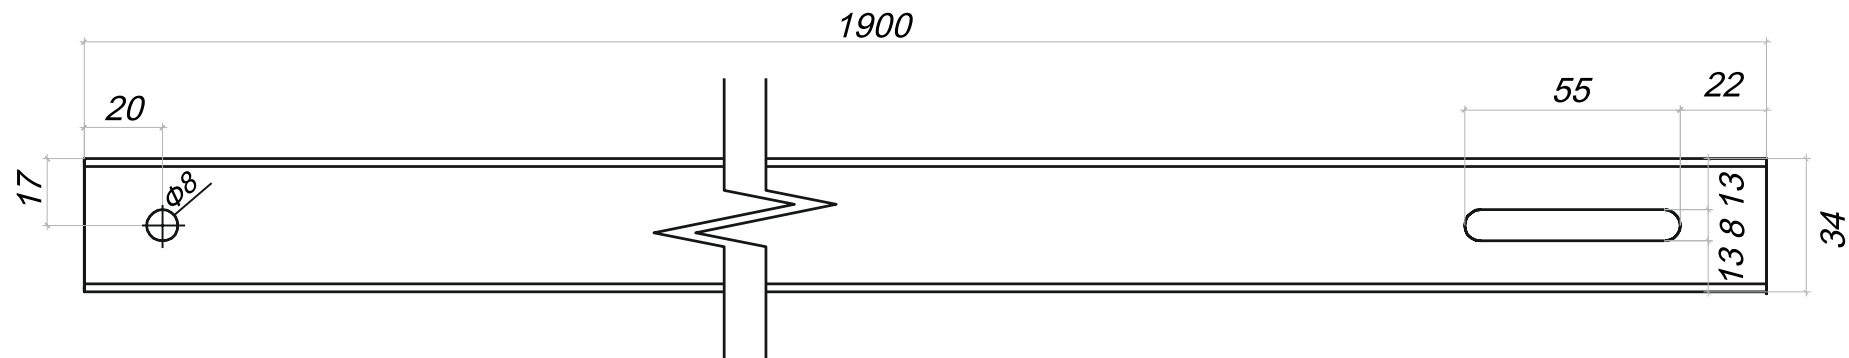

Specifikace

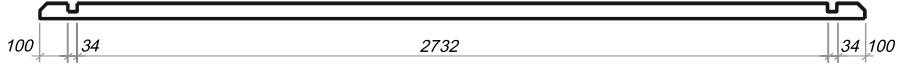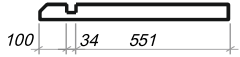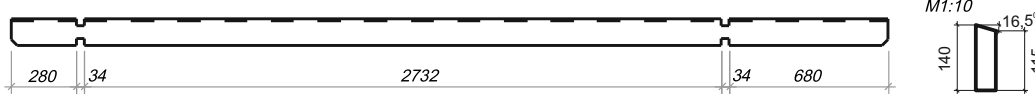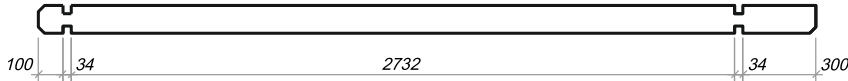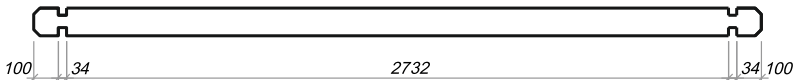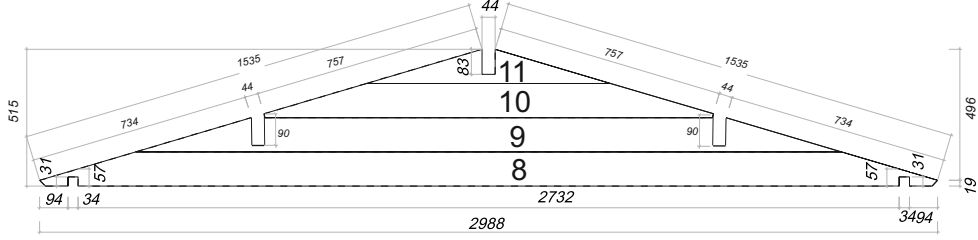No		Ks	Profil	Délka
1		1	34 x 68	3000 mm
2		2	34 x 68	685 mm
3		1	34 x 135	3760 mm
4		1	34 x 135	3760 mm
5		2	34 x 135	3400 mm
6		2	34 x 135	3200 mm
7		39	34 x 135	3000 mm
8		2	34 x 135	2988 mm
9				
10				
11				

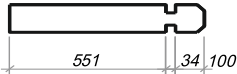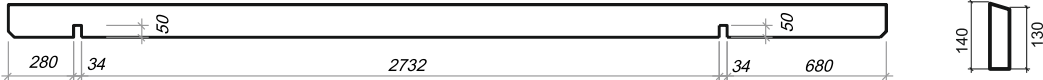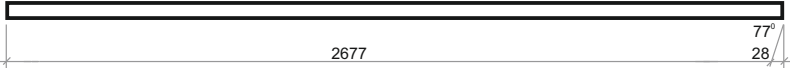No		Ks	Profil	Délka
12		32	34 x 135	685 mm
13		6	44 x 68	2702 mm
14		1	44 x 140	3760 mm
15		1	44 x 140	3760 mm
16		1	44 x 140	3760 mm
17		58	20 x 135	1634 mm
18		21	20 x 135	2728 mm
19		4	18 x 120	1634 mm
20		3	18 x 20	2728 mm
21		2	18 x 20	550 mm

№		Ks	Profil	Délka
22		4	18 x 58	1634 mm
23		2	18 x 95	1880 mm
24		2	18 x 120	120 mm
25		4	28 x 34	1900 mm
26		2	18 x 20	3400 mm
27		2	44 x 68	2790 mm