
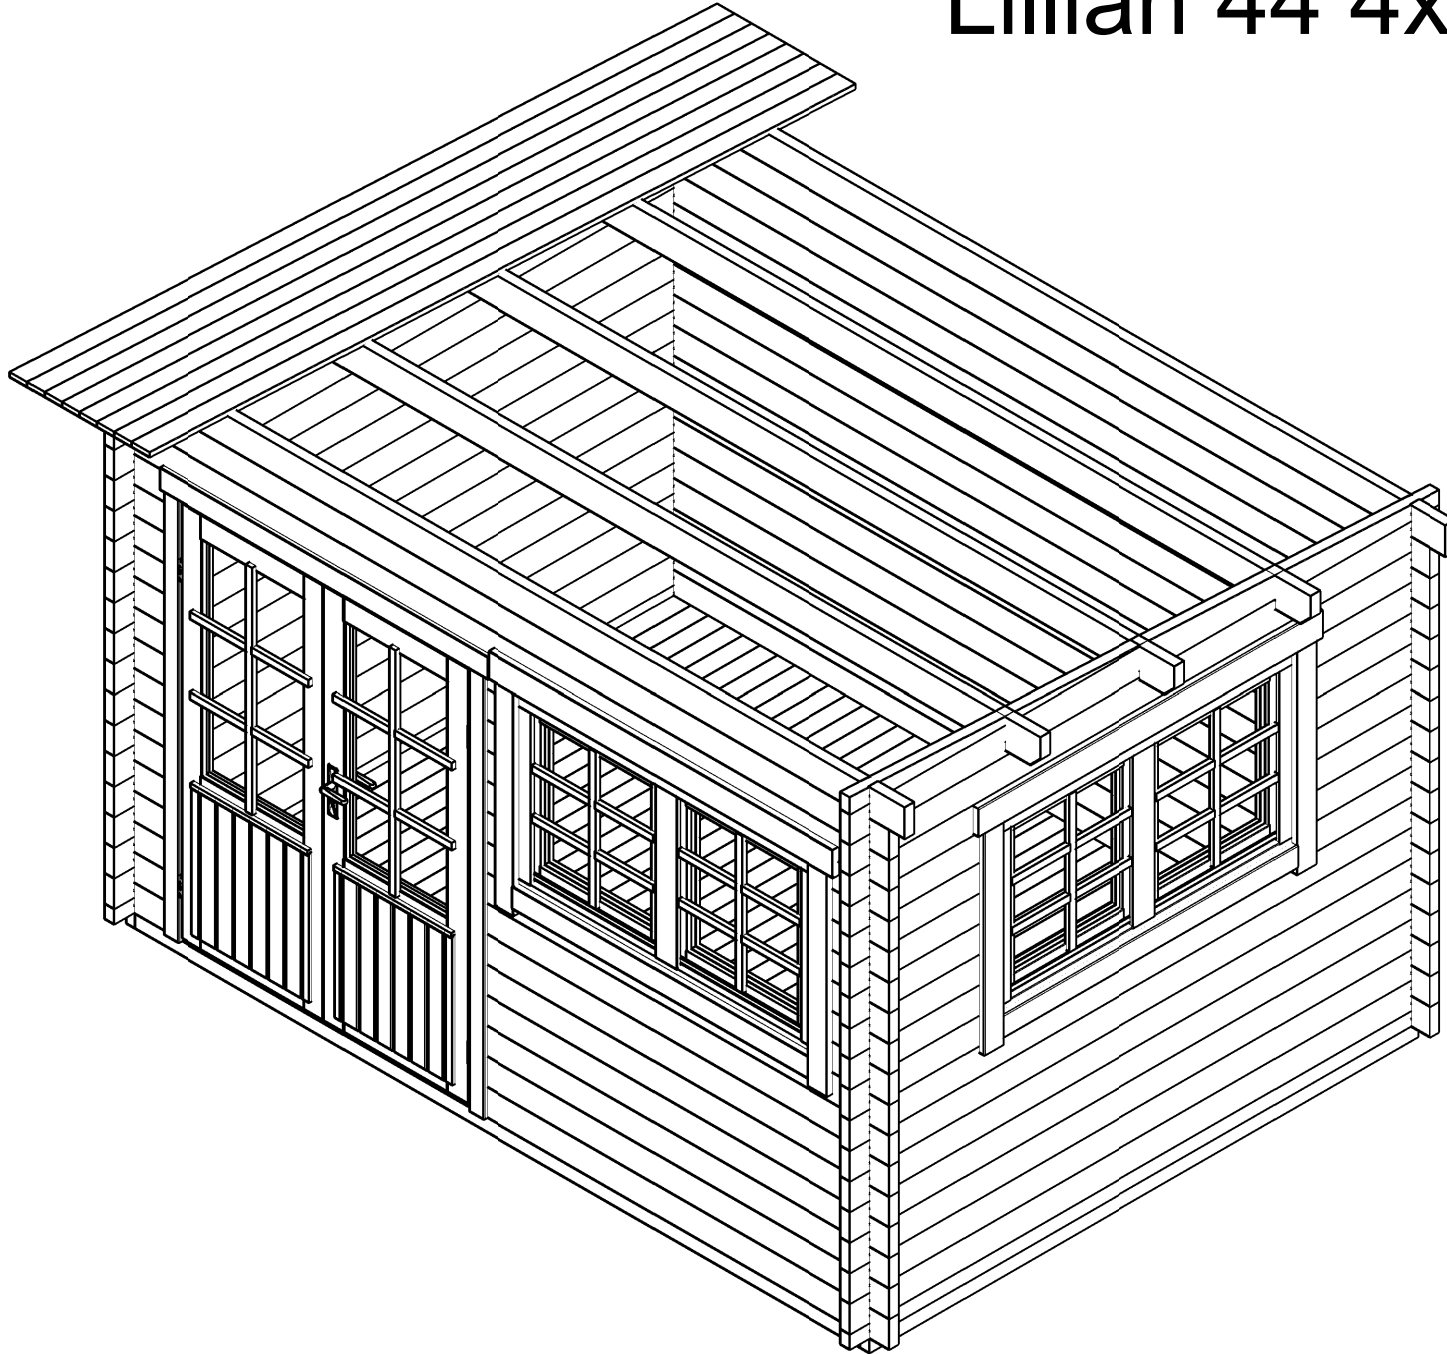
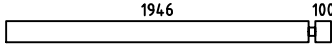
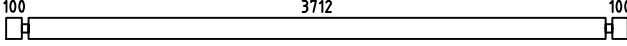
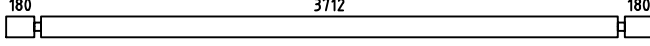
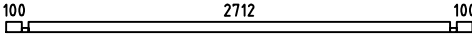
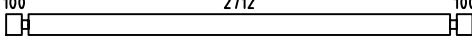
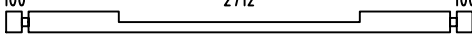
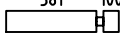
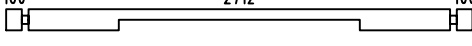
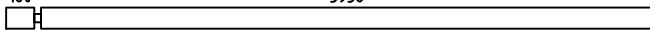
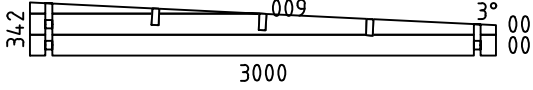
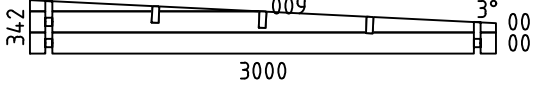
 
 
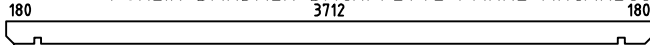
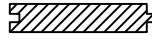
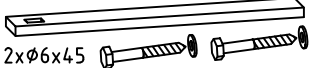
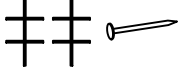
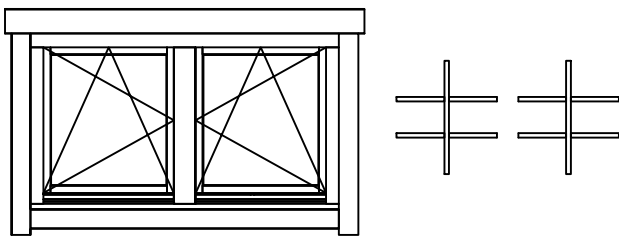



Lillian 44 4x3 TP

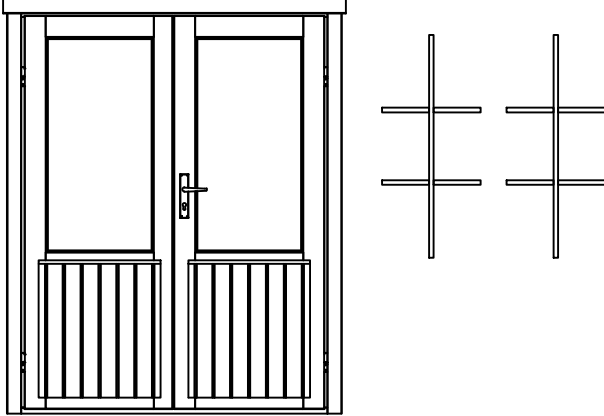


Pos	Specification-Spezifikation-Specificatie-Nomenclature-Elementi-Especification	Qty	Profile (mm)	Lenght (mm)	
001		22	44x135	360	
002		8	44x135	2090	
003		7	44x135	180	
004		18	44x135	4000	
005		2	44x135	4160	
006		2	44x68	3000	
007		22	44x135	3000	
010		1	44x135	3000	
011		12	44x135	725	
012		1	44x135	3000	
Extra1		1	44x135	4160	
WA-1		1			
WB-1		1			
F2	FOUNDATION-FUNDAMENT-FONDATION-FONDAZIONE-VIGAS DE CIMENTACIÓN 	8	44x70	3702	
F1	FOUNDATION-FUNDAMENT-FONDATION-FONDAZIONE-VIGAS DE CIMENTACIÓN 	2	44x70	2790	
PL1	PURLIN-DAKBALK-DACHPFETTE-PANNE-ARCARECCIO-CORREA 	3	44x144	4160	
F-1	Floor board-Fussbodenbrett-Vloerplank-Lame de plancher-Tavola pavimento-Tabla de suelo 	43	88x18	2702	
		43	114x18		
R-1	Roof board-Dachbrett-Dakplank-Volige-Tavola tetto-Tabla de tejado 	48+1	88x18	3605	
		37+1	114x18		
FLB-1	Floor beading 2000-Fussbodenleiste-Plinten-Moulure de finition-Listello pavimento-Liston de suelo 	8	18x40	16rmt.	
GB-1	Gable board 120-Giebelblende-Gevelplank-Planche de rive-Tavola di bordo-Tabla de borde 	2	18x120	3645	
GB-2	Gable board 120-Giebelblende-Gevelplank-Planche de rive-Tavola di bordo-Tabla de borde 	2	18x120	4200	
Kood		Materjal		File Lillian 44 4x3 TP	Leht 1/2

Pos	Specification-Spezifikation-Specificatie-Nomenclature-Elementi-Especificacion	Qty	Profile (mm)	Lenght (mm)
RL-1	Roofing lath 2000-Giebelleiste-Gevellijst-Latte de rive-Listello di bordo-Listones de borde 	8	18x40	16rmt.
SS-1	Storm slat kit-Sturmleiste satz-Stormanker set-Kit de latte anti tempête-Kit listello di tempesta-Kit liston anti tormenta 	4	18x40	2000
	Double door kit ISO-Doppeltür satz-Dubbele deur set-Kit double porte-Kit porta-Kit para puerta 	1		
	Nail 1.6x30-Nagel-Spijker-Clou-Chiodo-Clavo 	40	1.6x30	
	Nail 1.8x40-Nagel-Spijker-Clou-Chiodo-Clavo 	650	1.8x40	
S4x60	Screw 4x60-Schraube-Schroef-Vis-Vite-Tornillo 	60	4x60	
S6x120	Screw 6x120-Schraube-Schroef-Vis-Vite-Tornillo 	35	6x120	
	Window handle set-Fenstergriff-Raamgreep-Ferrure de fenêtre-Ferramenta finestra-Manilla ventana 	4		
	WINDOW 1540x900 DW0-6DK 1540x900-44 ISO 	2		
	DOOR 1540x1980 DD06-6 F 1540x1980-44 ISO 	1		
Kood		Materjal		File Lillian 44 4x3 TP
				Leht 2/2



H = 1.600 m
TOTAL: 10.07 m2

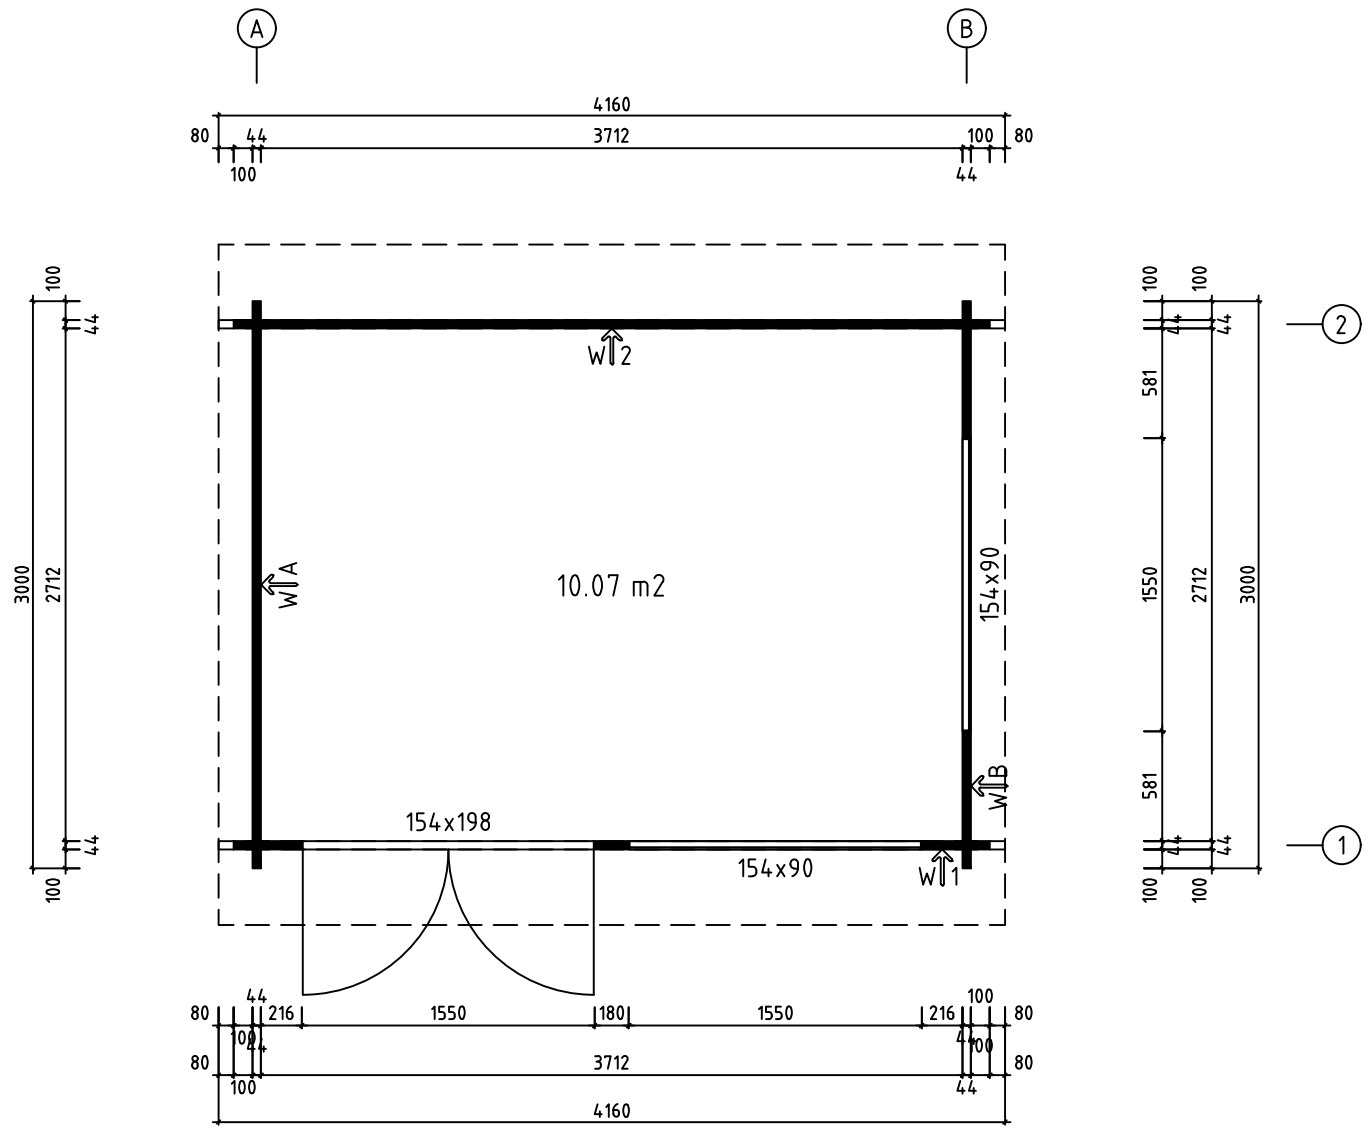




Model	Lillian 44 4x3 TP	Page	PLAN
Client		Scale	1:40
Material	44x135	Date	27.08.2026
Company	Lillian 44 4x3 TP		

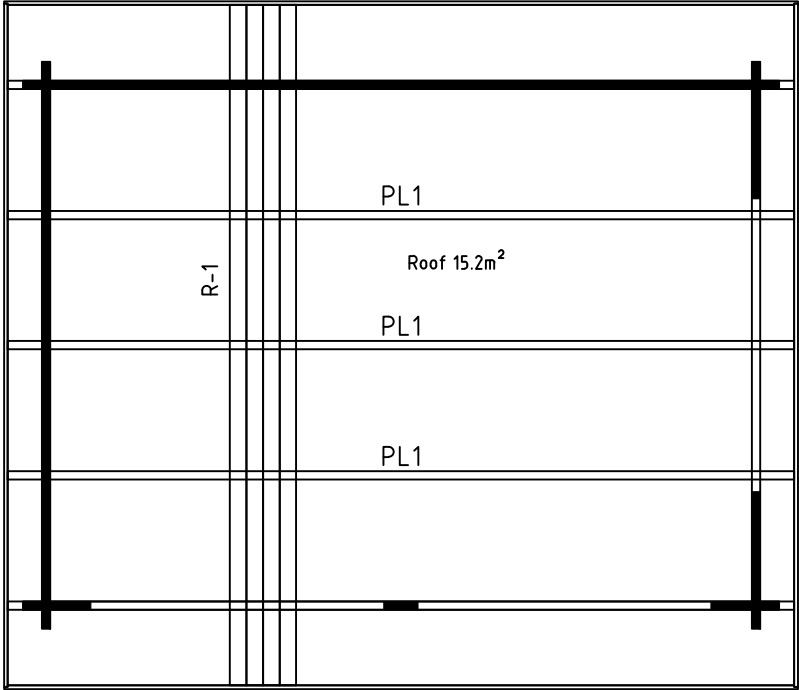



Model	Lillian 44 4x3 TP	Page	ROOF
Client		Scale	1:40
Material	44x135	Date	27.08.2026
Company		File	Lillian 44 4x3 TP

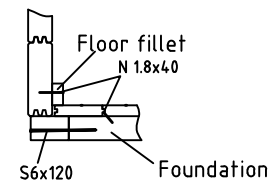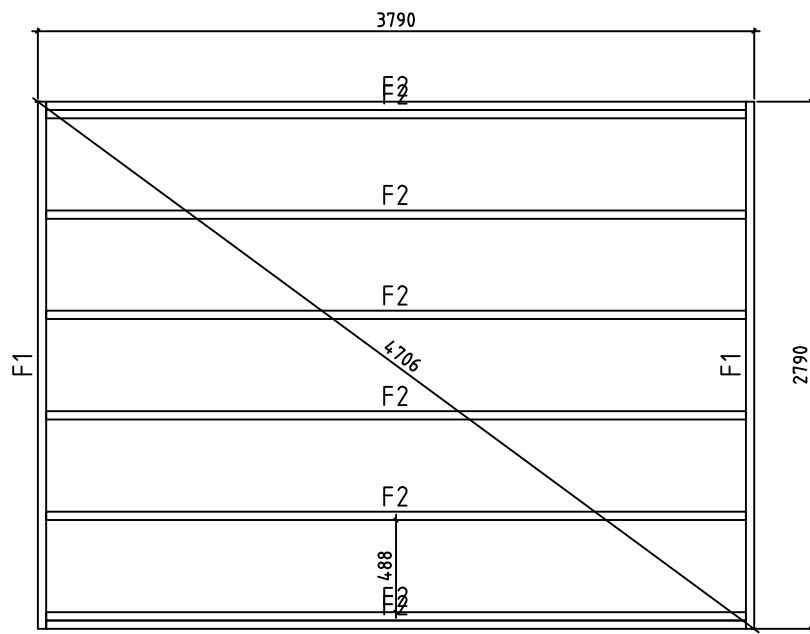



Model	Lillian 44 4x3 TP	Page	FOUNDATION
Client		Scale	1:40
Material	44x135	Date	27.08.2026
Company	File Lillian 44 4x3 TP		

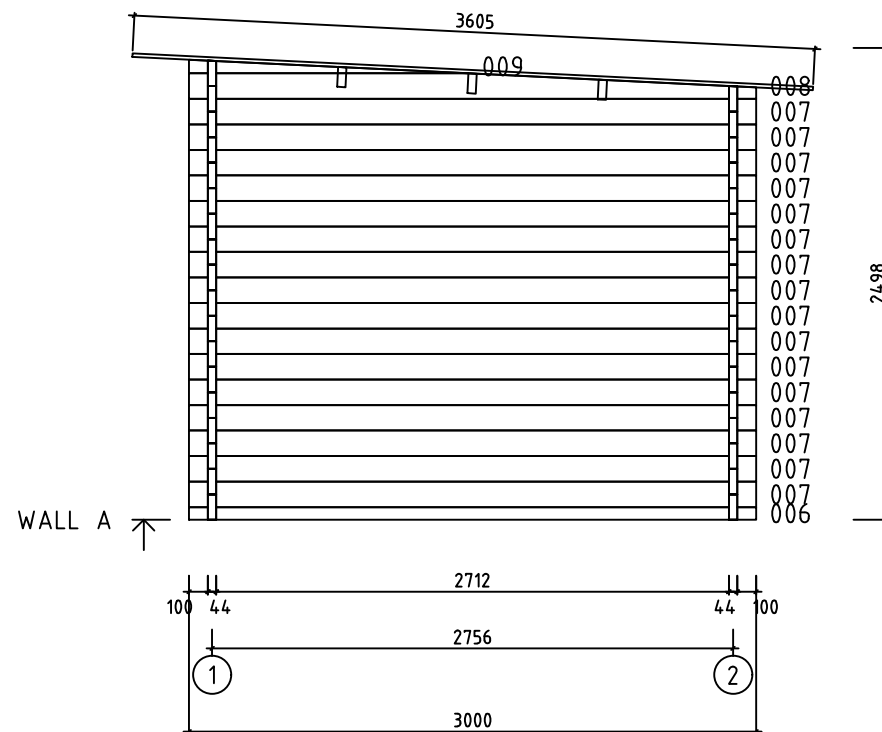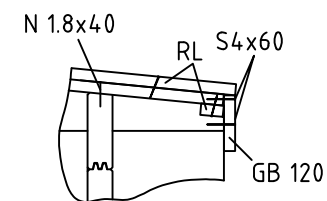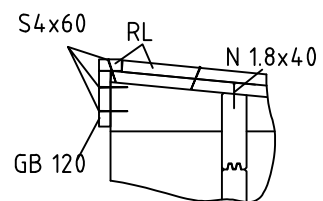


Model	Lillian 44 4x3 TP	Page	2
Client		Scale	1:40
Material	4.4x13.5	Date	27.08.2026
Company		File	Lillian 44 4x3 TP

 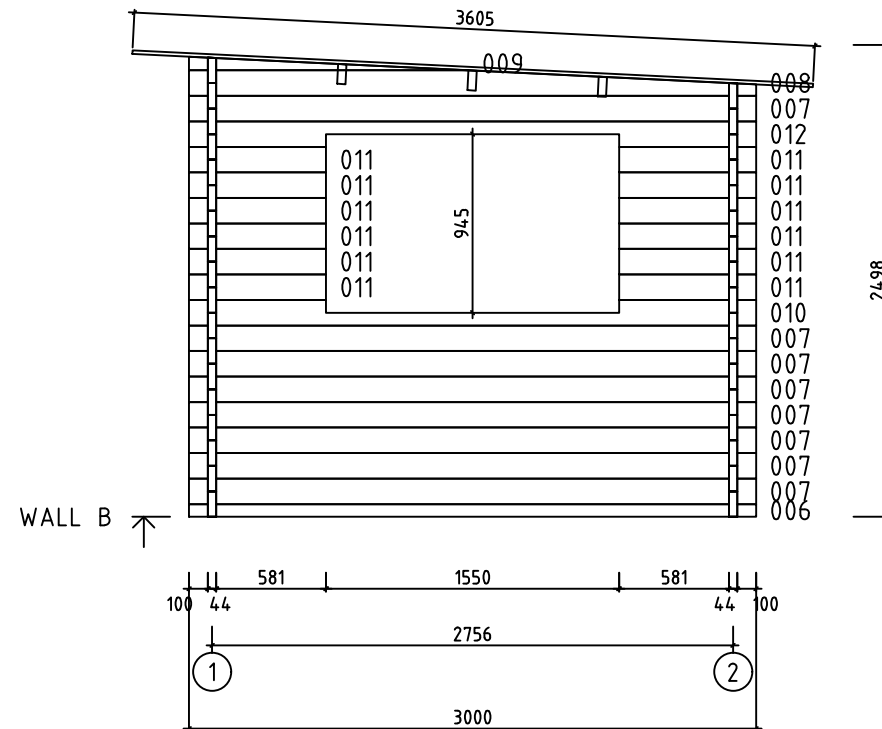



Model	Lillian 44 4x3 TP	Page	3
Client		Scale	1:40
Material	4.4x13.5	Date	27.08.2026
Company		File	Lillian 44 4x3 TP

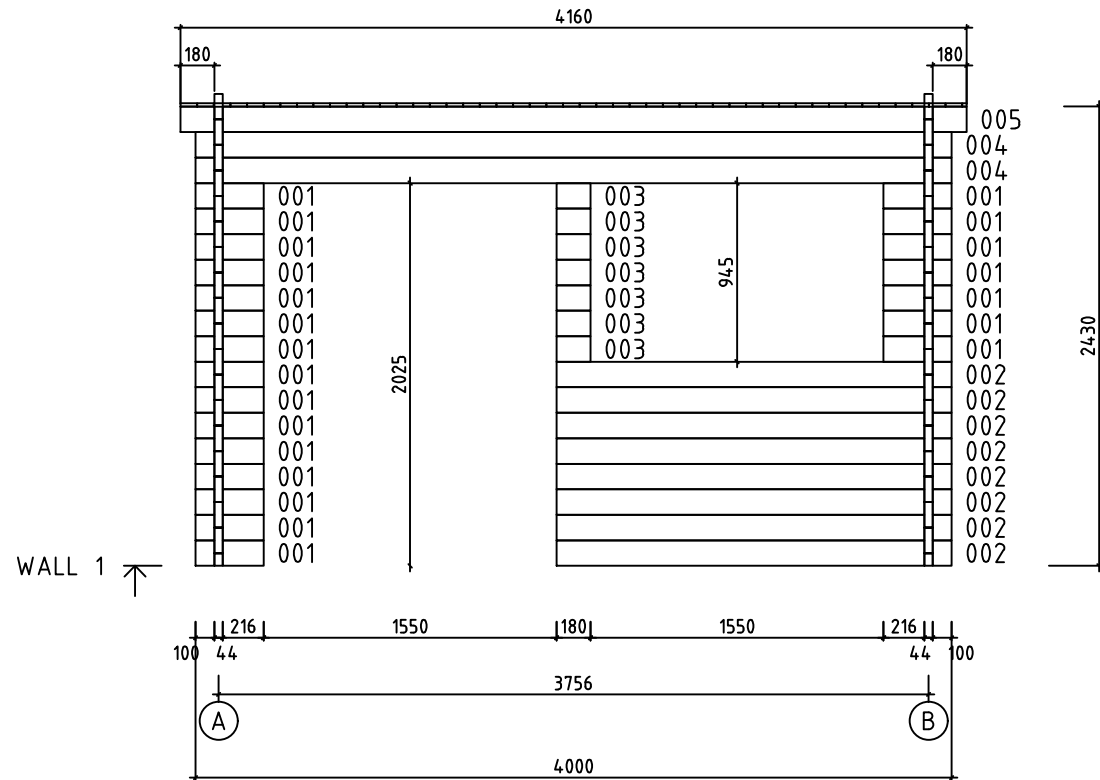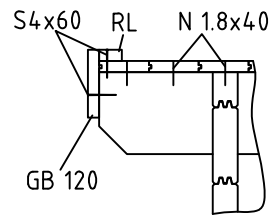






WALL 1 ↑

 

Model	Lillian 44 4x3 TP	Page	4
Client		Scale	1:40
Material	4.4x13.5	Date	27.08.2026
Company		File	Lillian 44 4x3 TP

 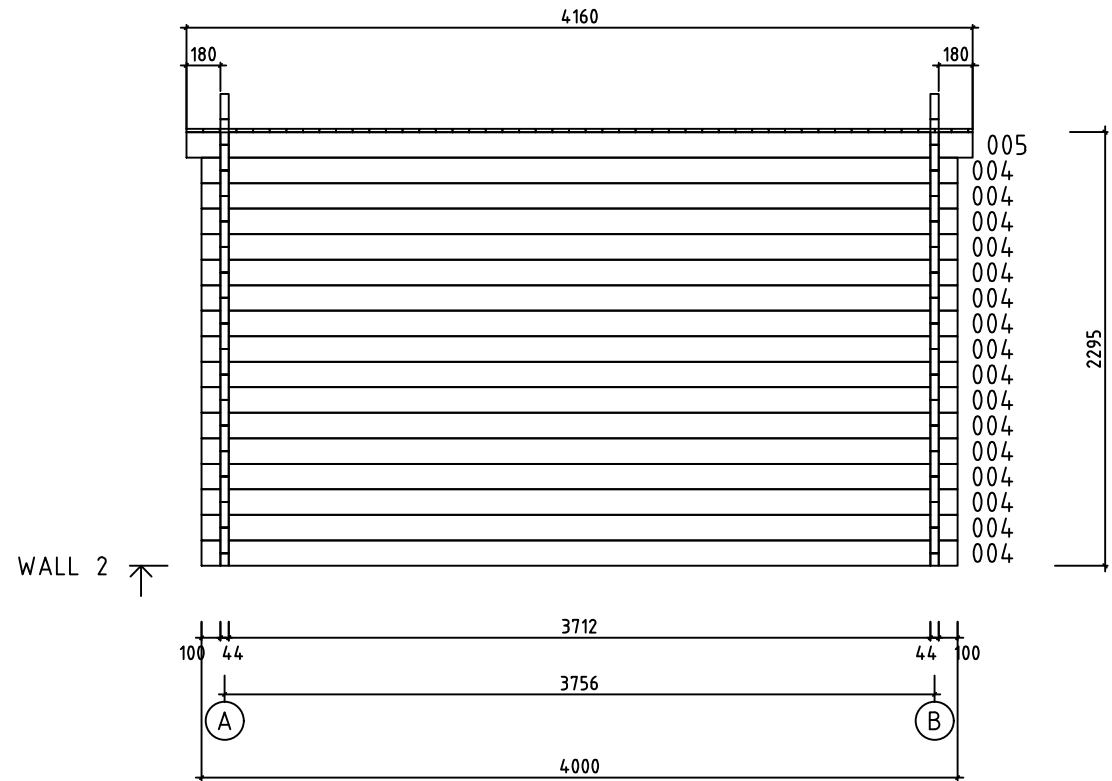

Model	Lillian 44 4x3 TP	Page	5
Client		Scale	1:40
Material	4.4x13.5	Date	27.08.2026
Company		File	Lillian 44 4x3 TP

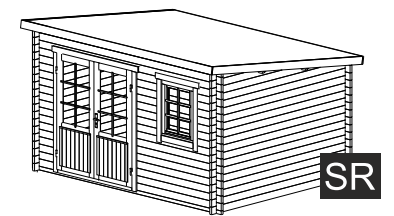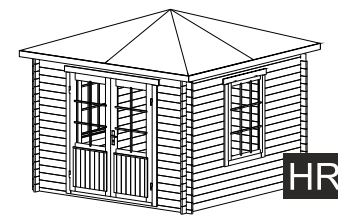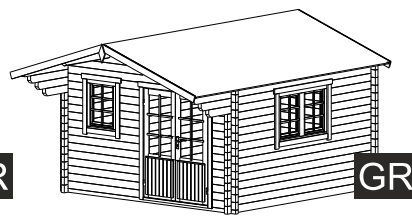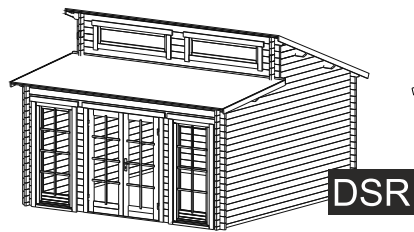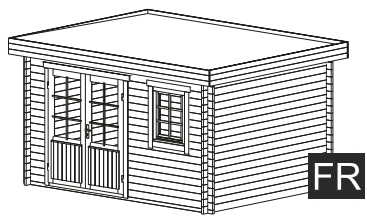



FR

DSR

GR

HR


SR

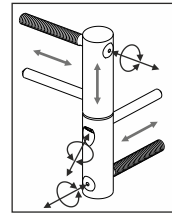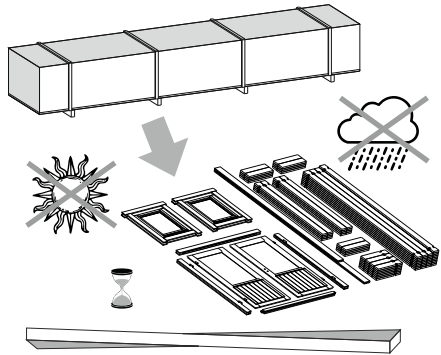

ADJUSTABLE HINGES

3.


TYPE- A
5x90

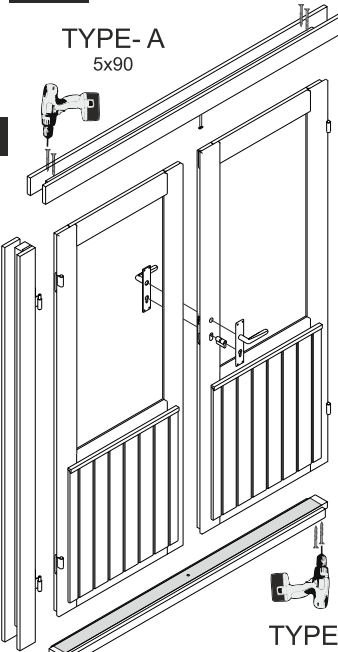


OPTIONS



1. 2.

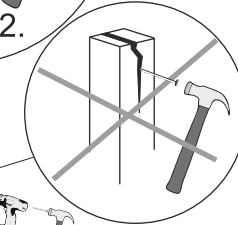


4.

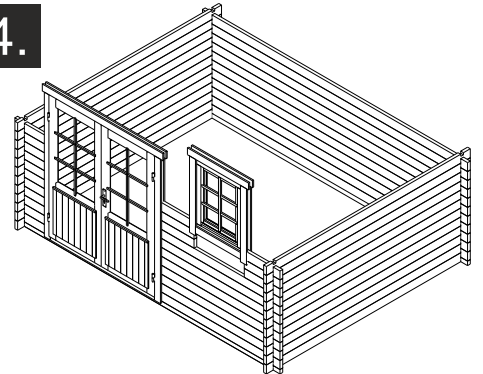


OPTIONS

5.

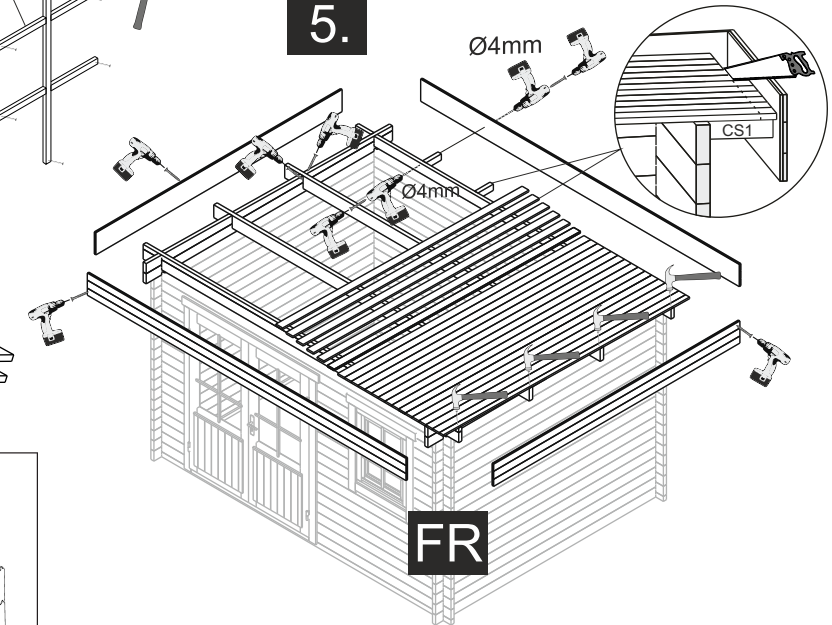

Ø4mm


Ø4mm

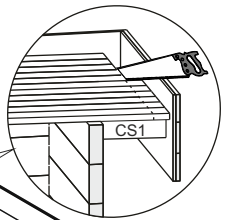

CS1



FR

1.

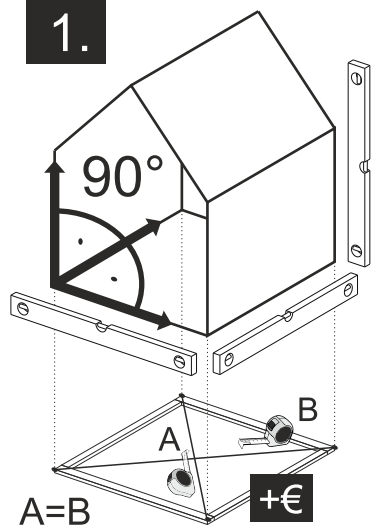

90°


TYPE- B
4x60

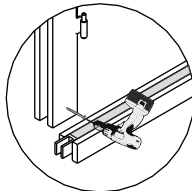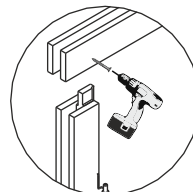

TYPE- A
5x70


NB!

OPTIONS

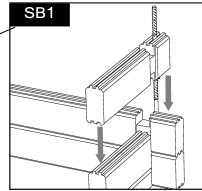


SB1


OPTIONS

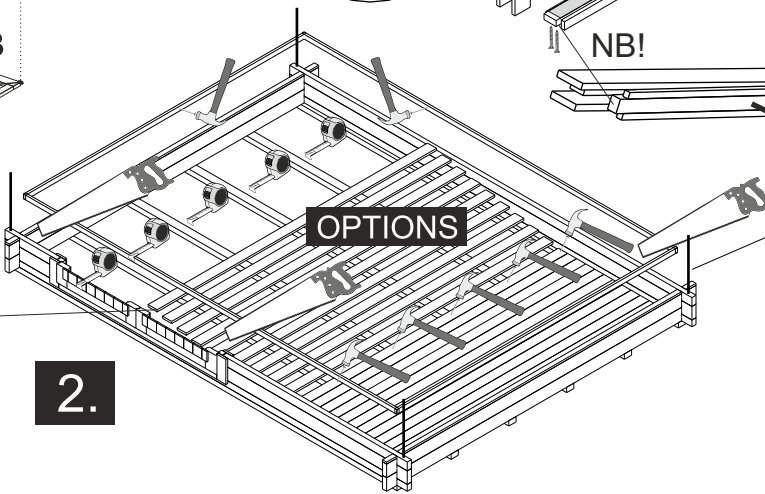

2.

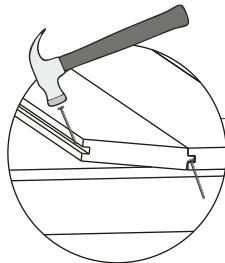


+€

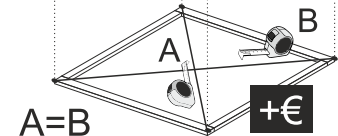


A=B

The guide is illustrative. This guide is not project specification.
Der Leitfaden ist illustrativ. Dieser Leitfaden ist keine Projektspezifikation.
De gids is illustratief. Deze gids is geen projectspecificatie.

5.

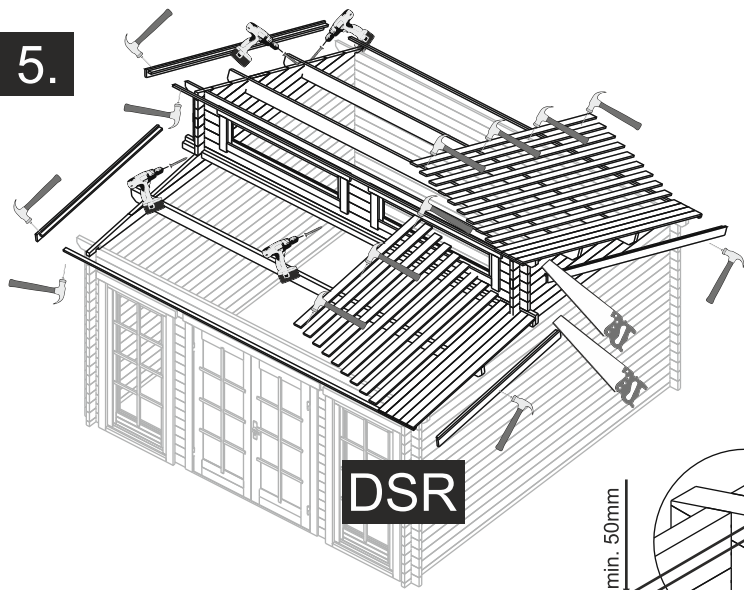


5.

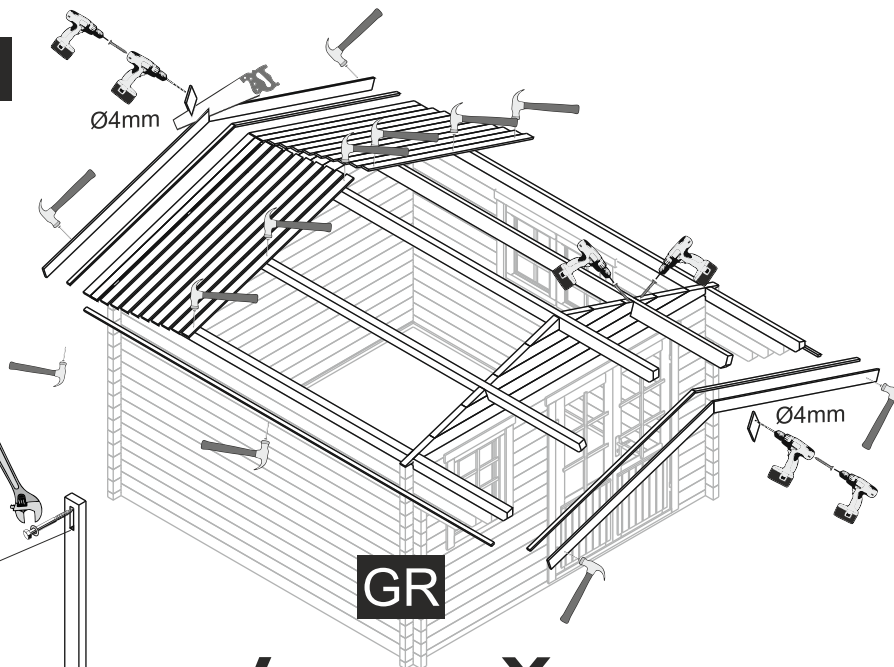


OPTIONS


SB1

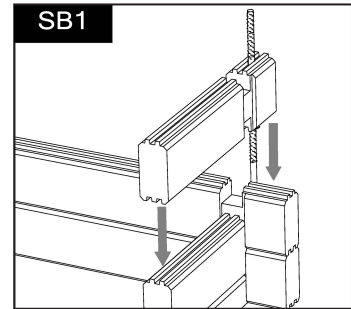


SBT1- TOP

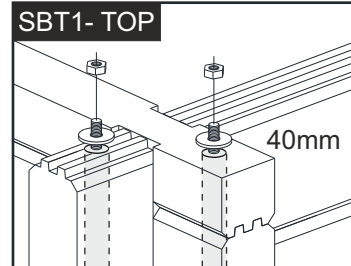


SBT1- BOTTOM

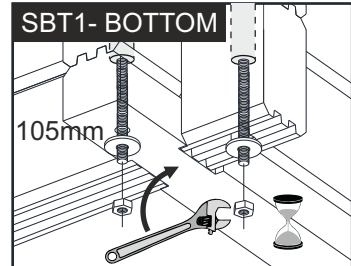

POST

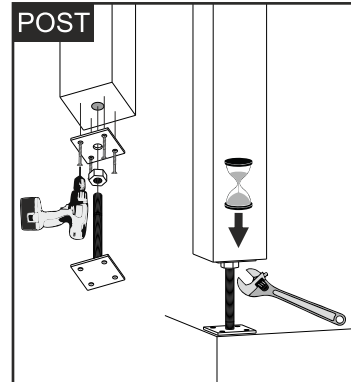


NB!


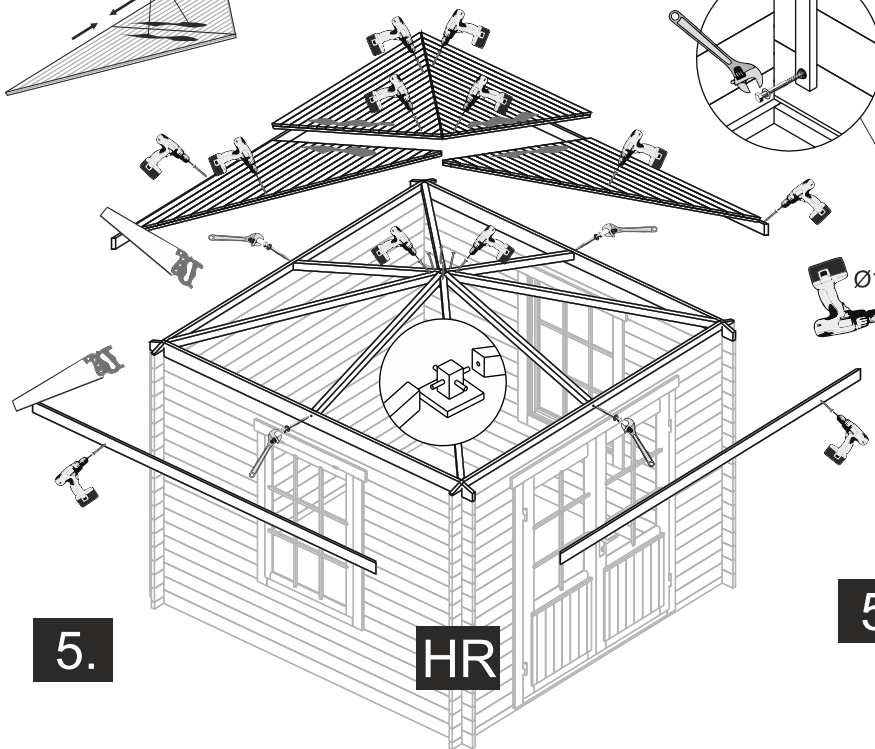


5.

5.


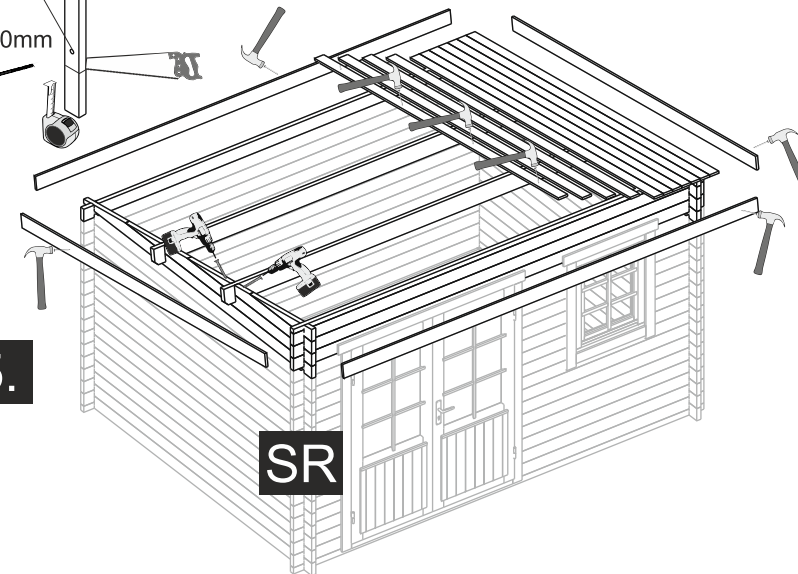


OPTIONS- STORM BRACES

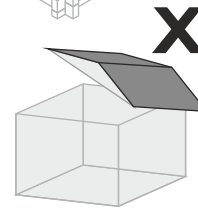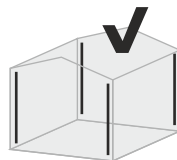

Öffnung/Opening

A

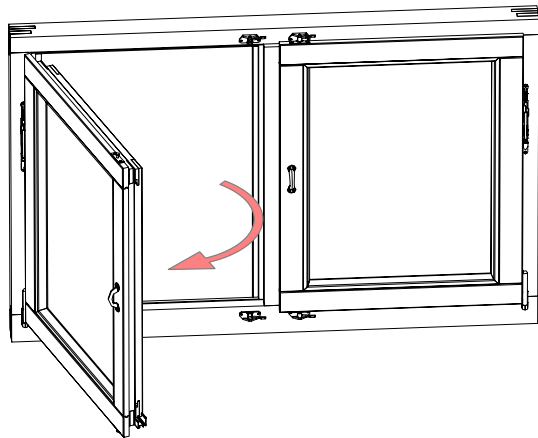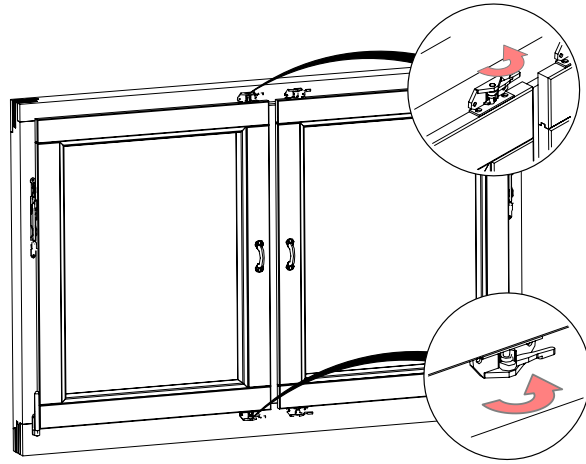

B

